


South Street Bike Demonstration Project - 800'
Allison Street to School Entrance
5' Bike Lanes, 12' Travel Lanes, 3' Buffers

Legend

- Street Centerline
- 3ft Buffer
- 5 ft Bike Lane
- Buffer Delineators

40' | 5' | 3' | 12' | 12' | 3' | 5' |

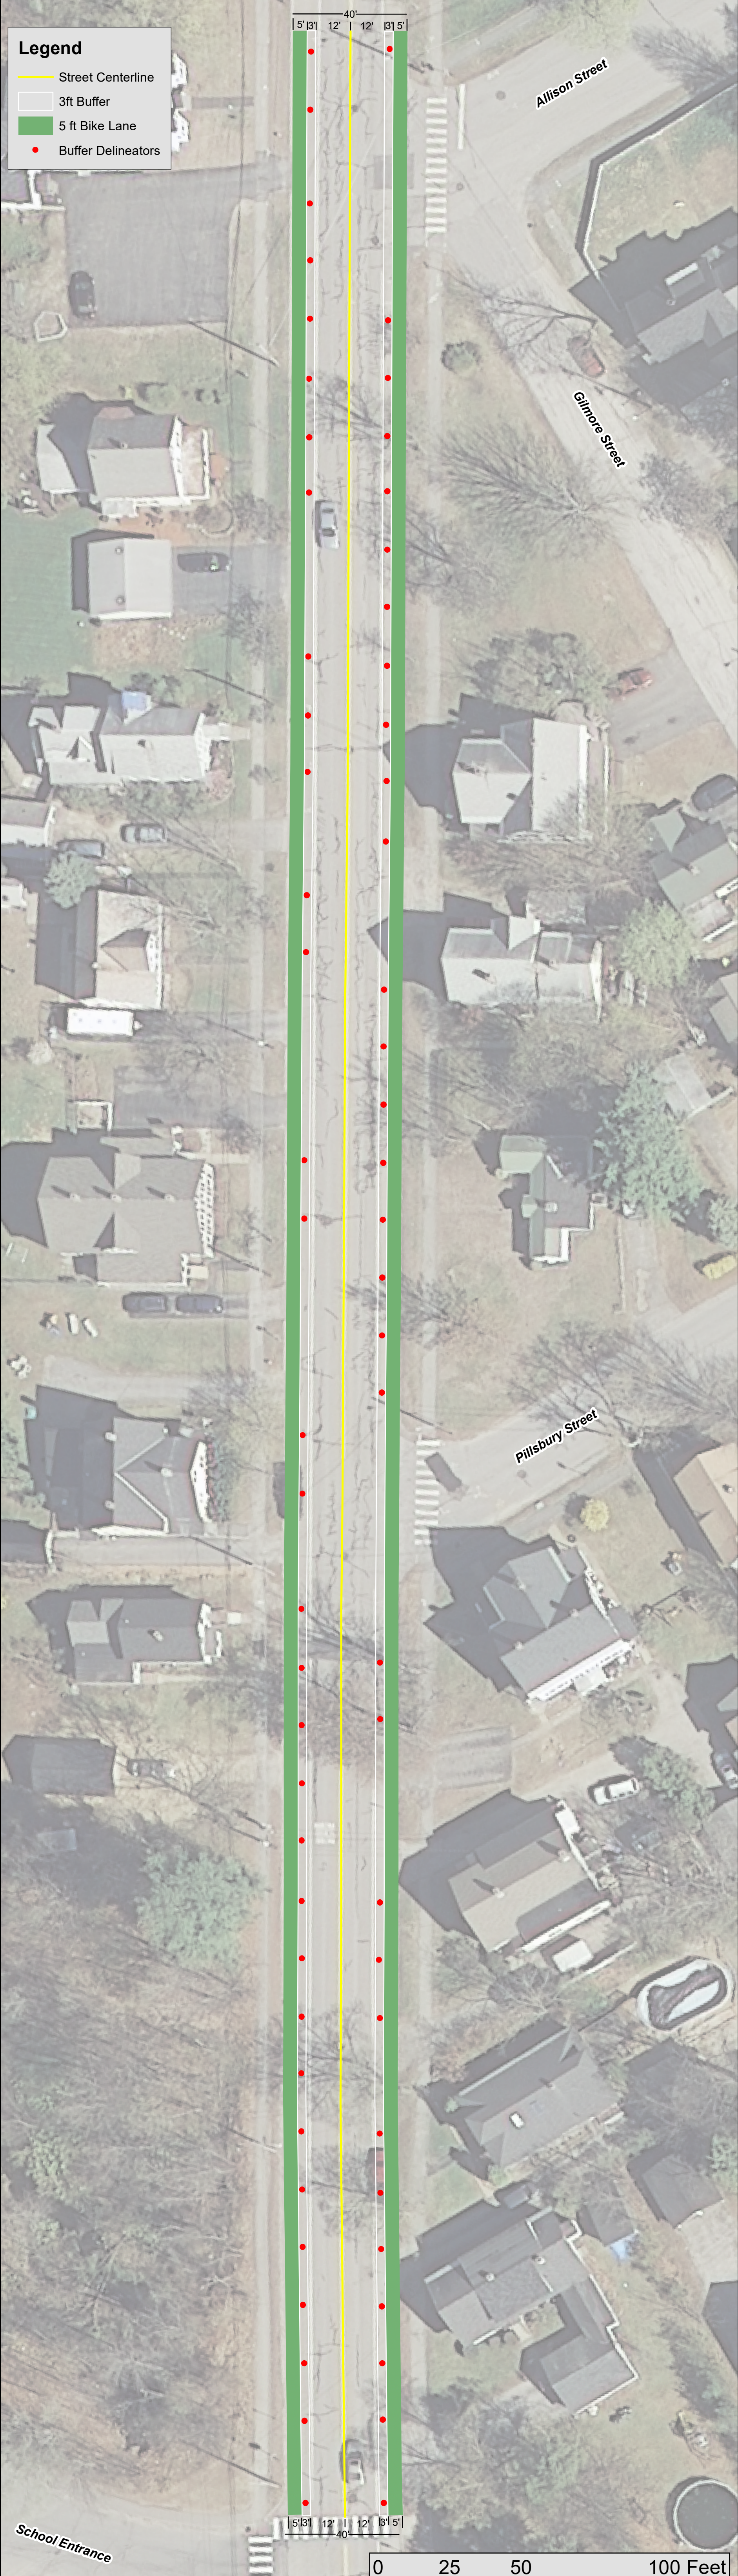

5' | 3' | 12' | 12' | 3' | 5' |

0 25 50 100 Feet

School Entrance

Allison Street

Gilmore Street

Pillsbury Street