


S:\ENG\ - Infrastructure - TRAFFIC\Construction Traffic Control (TCPs)\Downtown Barriers\Barrier Layout.dwg Thursday, May 4, 2023 8:57:18 PM

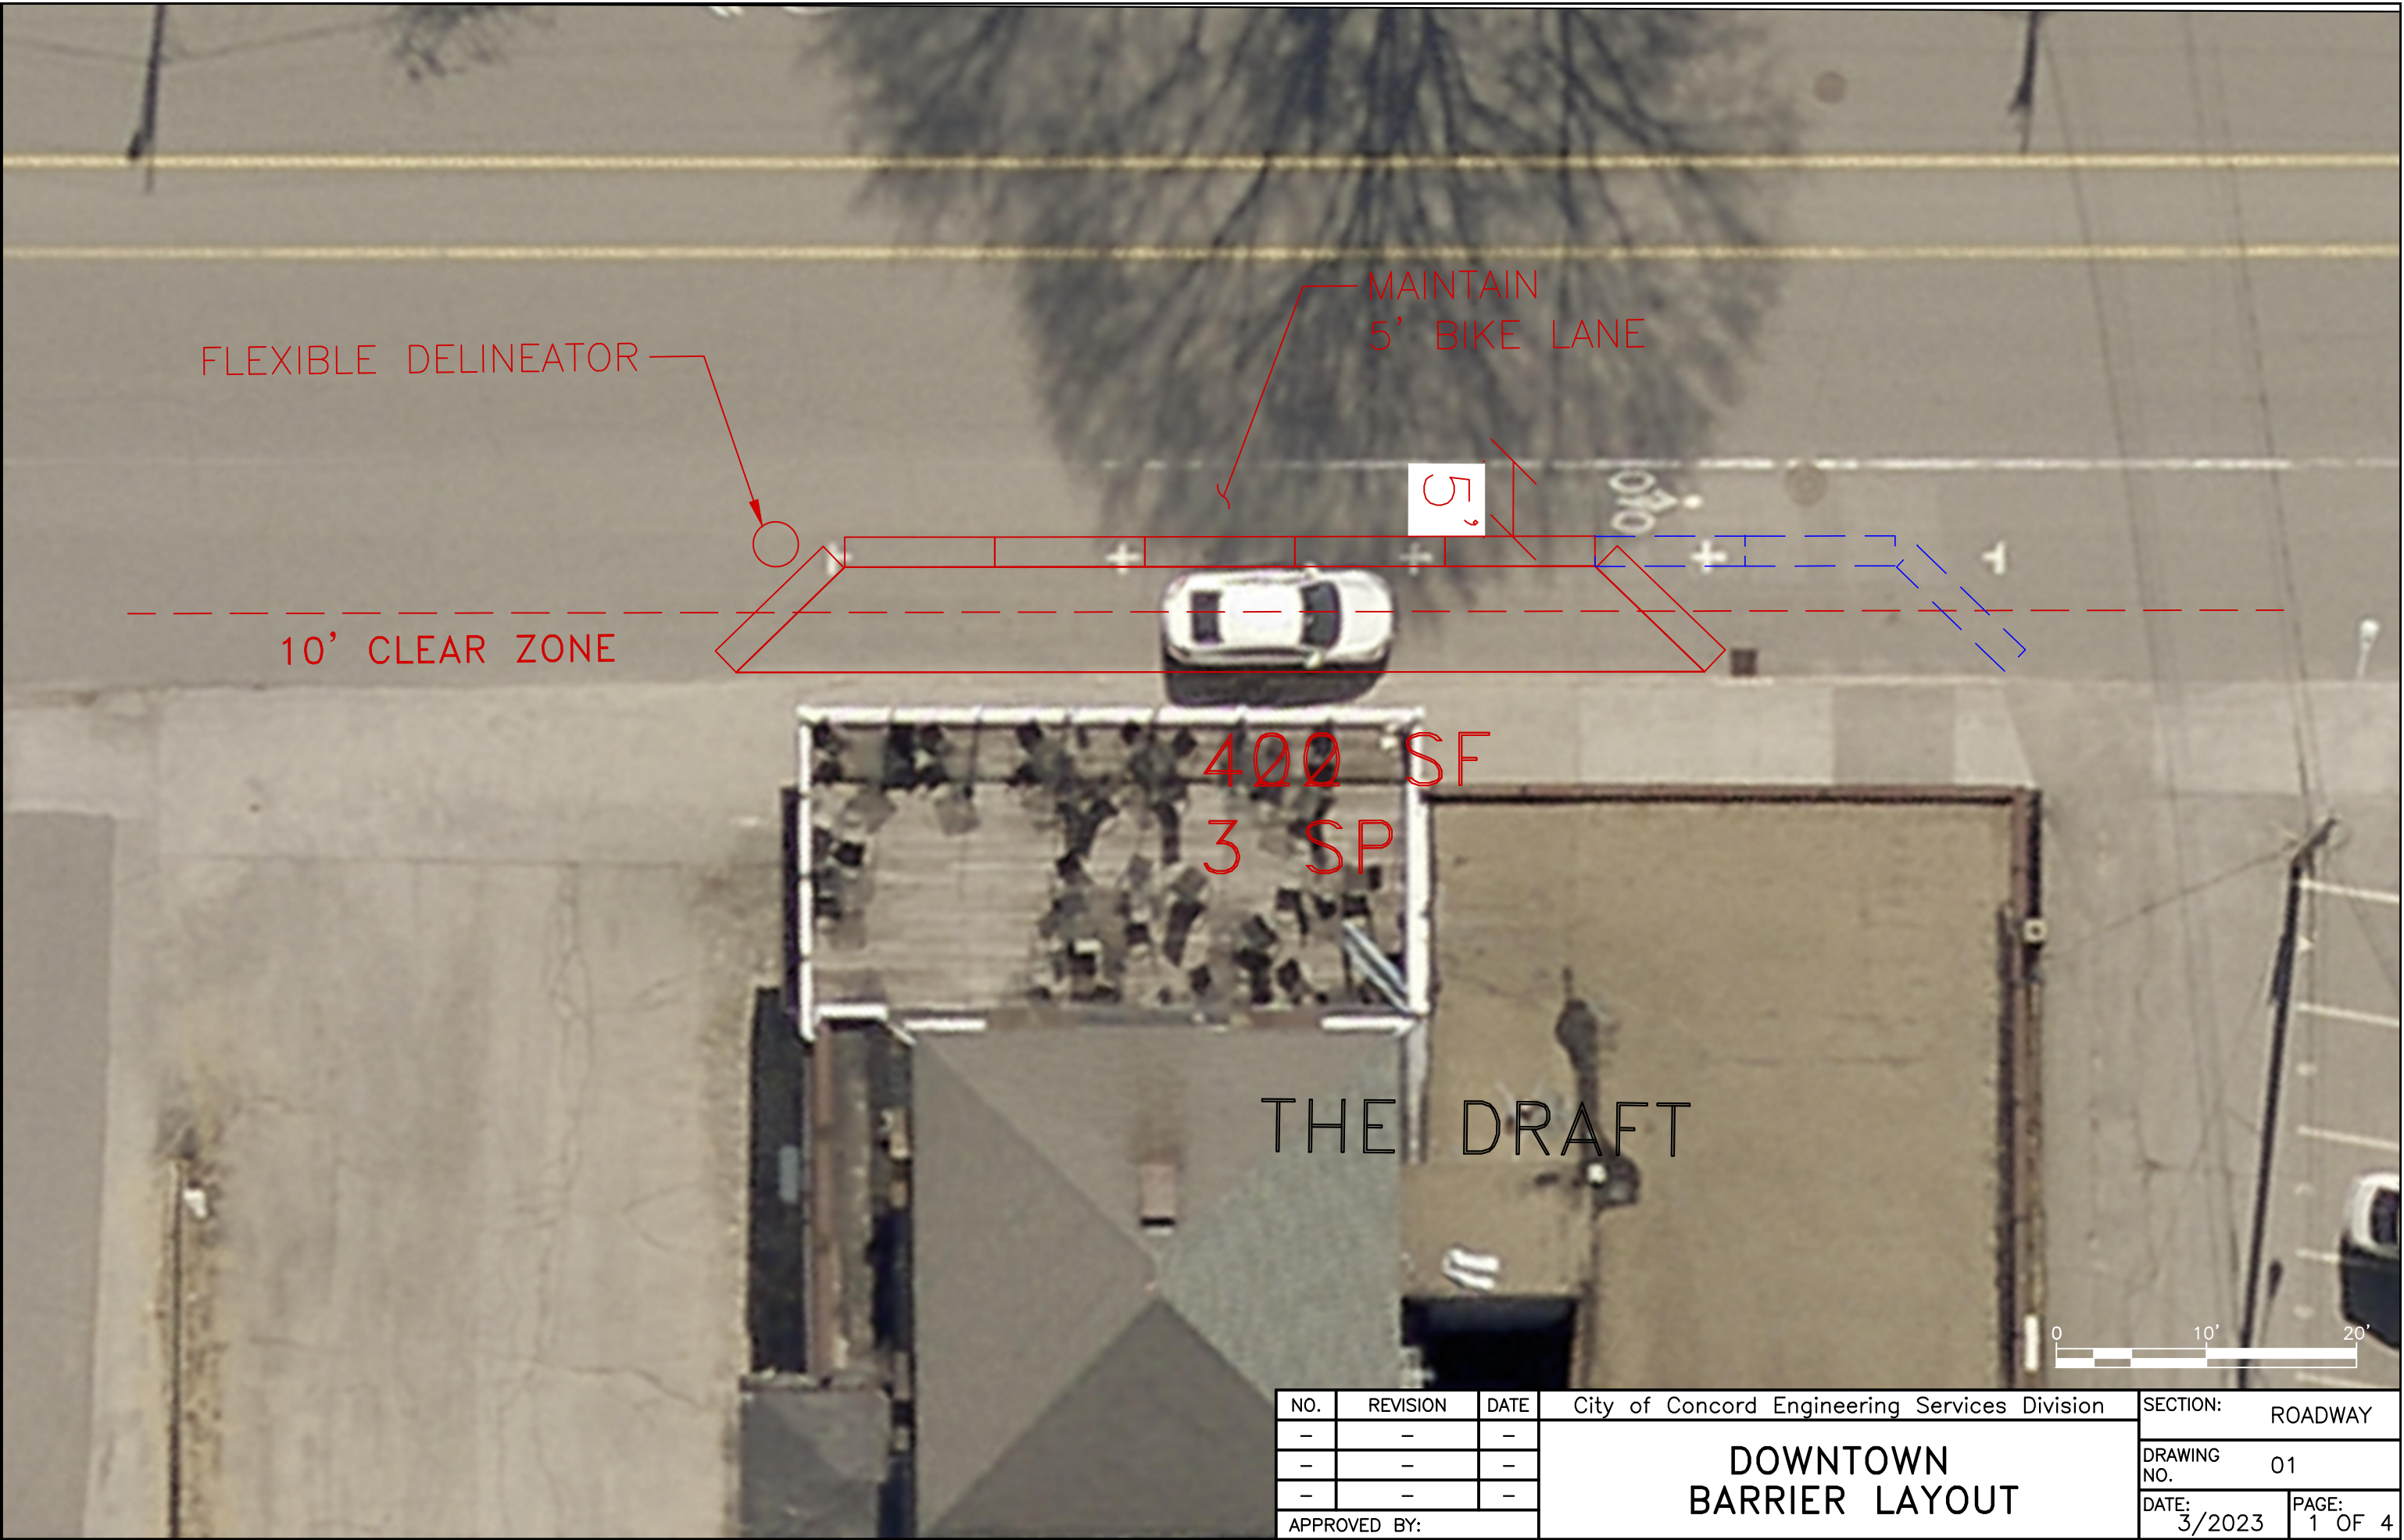

|              |          |      |                                               |  |             |         |
|--------------|----------|------|-----------------------------------------------|--|-------------|---------|
| NO.          | REVISION | DATE | City of Concord Engineering Services Division |  | SECTION:    | ROADWAY |
| -            | -        | -    | DOWNTOWN<br>BARRIER LAYOUT                    |  | DRAWING NO. | 01      |
| -            | -        | -    |                                               |  | DATE:       | 3/2023  |
| -            | -        | -    |                                               |  | PAGE:       | 1 OF 4  |
| APPROVED BY: |          |      |                                               |  |             |         |