


S:\ENG\Infrastructure - TRAFFIC\Construction Traffic Control (TCPs)\Downtown Barriers\Barrier Layout.dwg Tuesday, May 2, 2023 9:15:10 AM

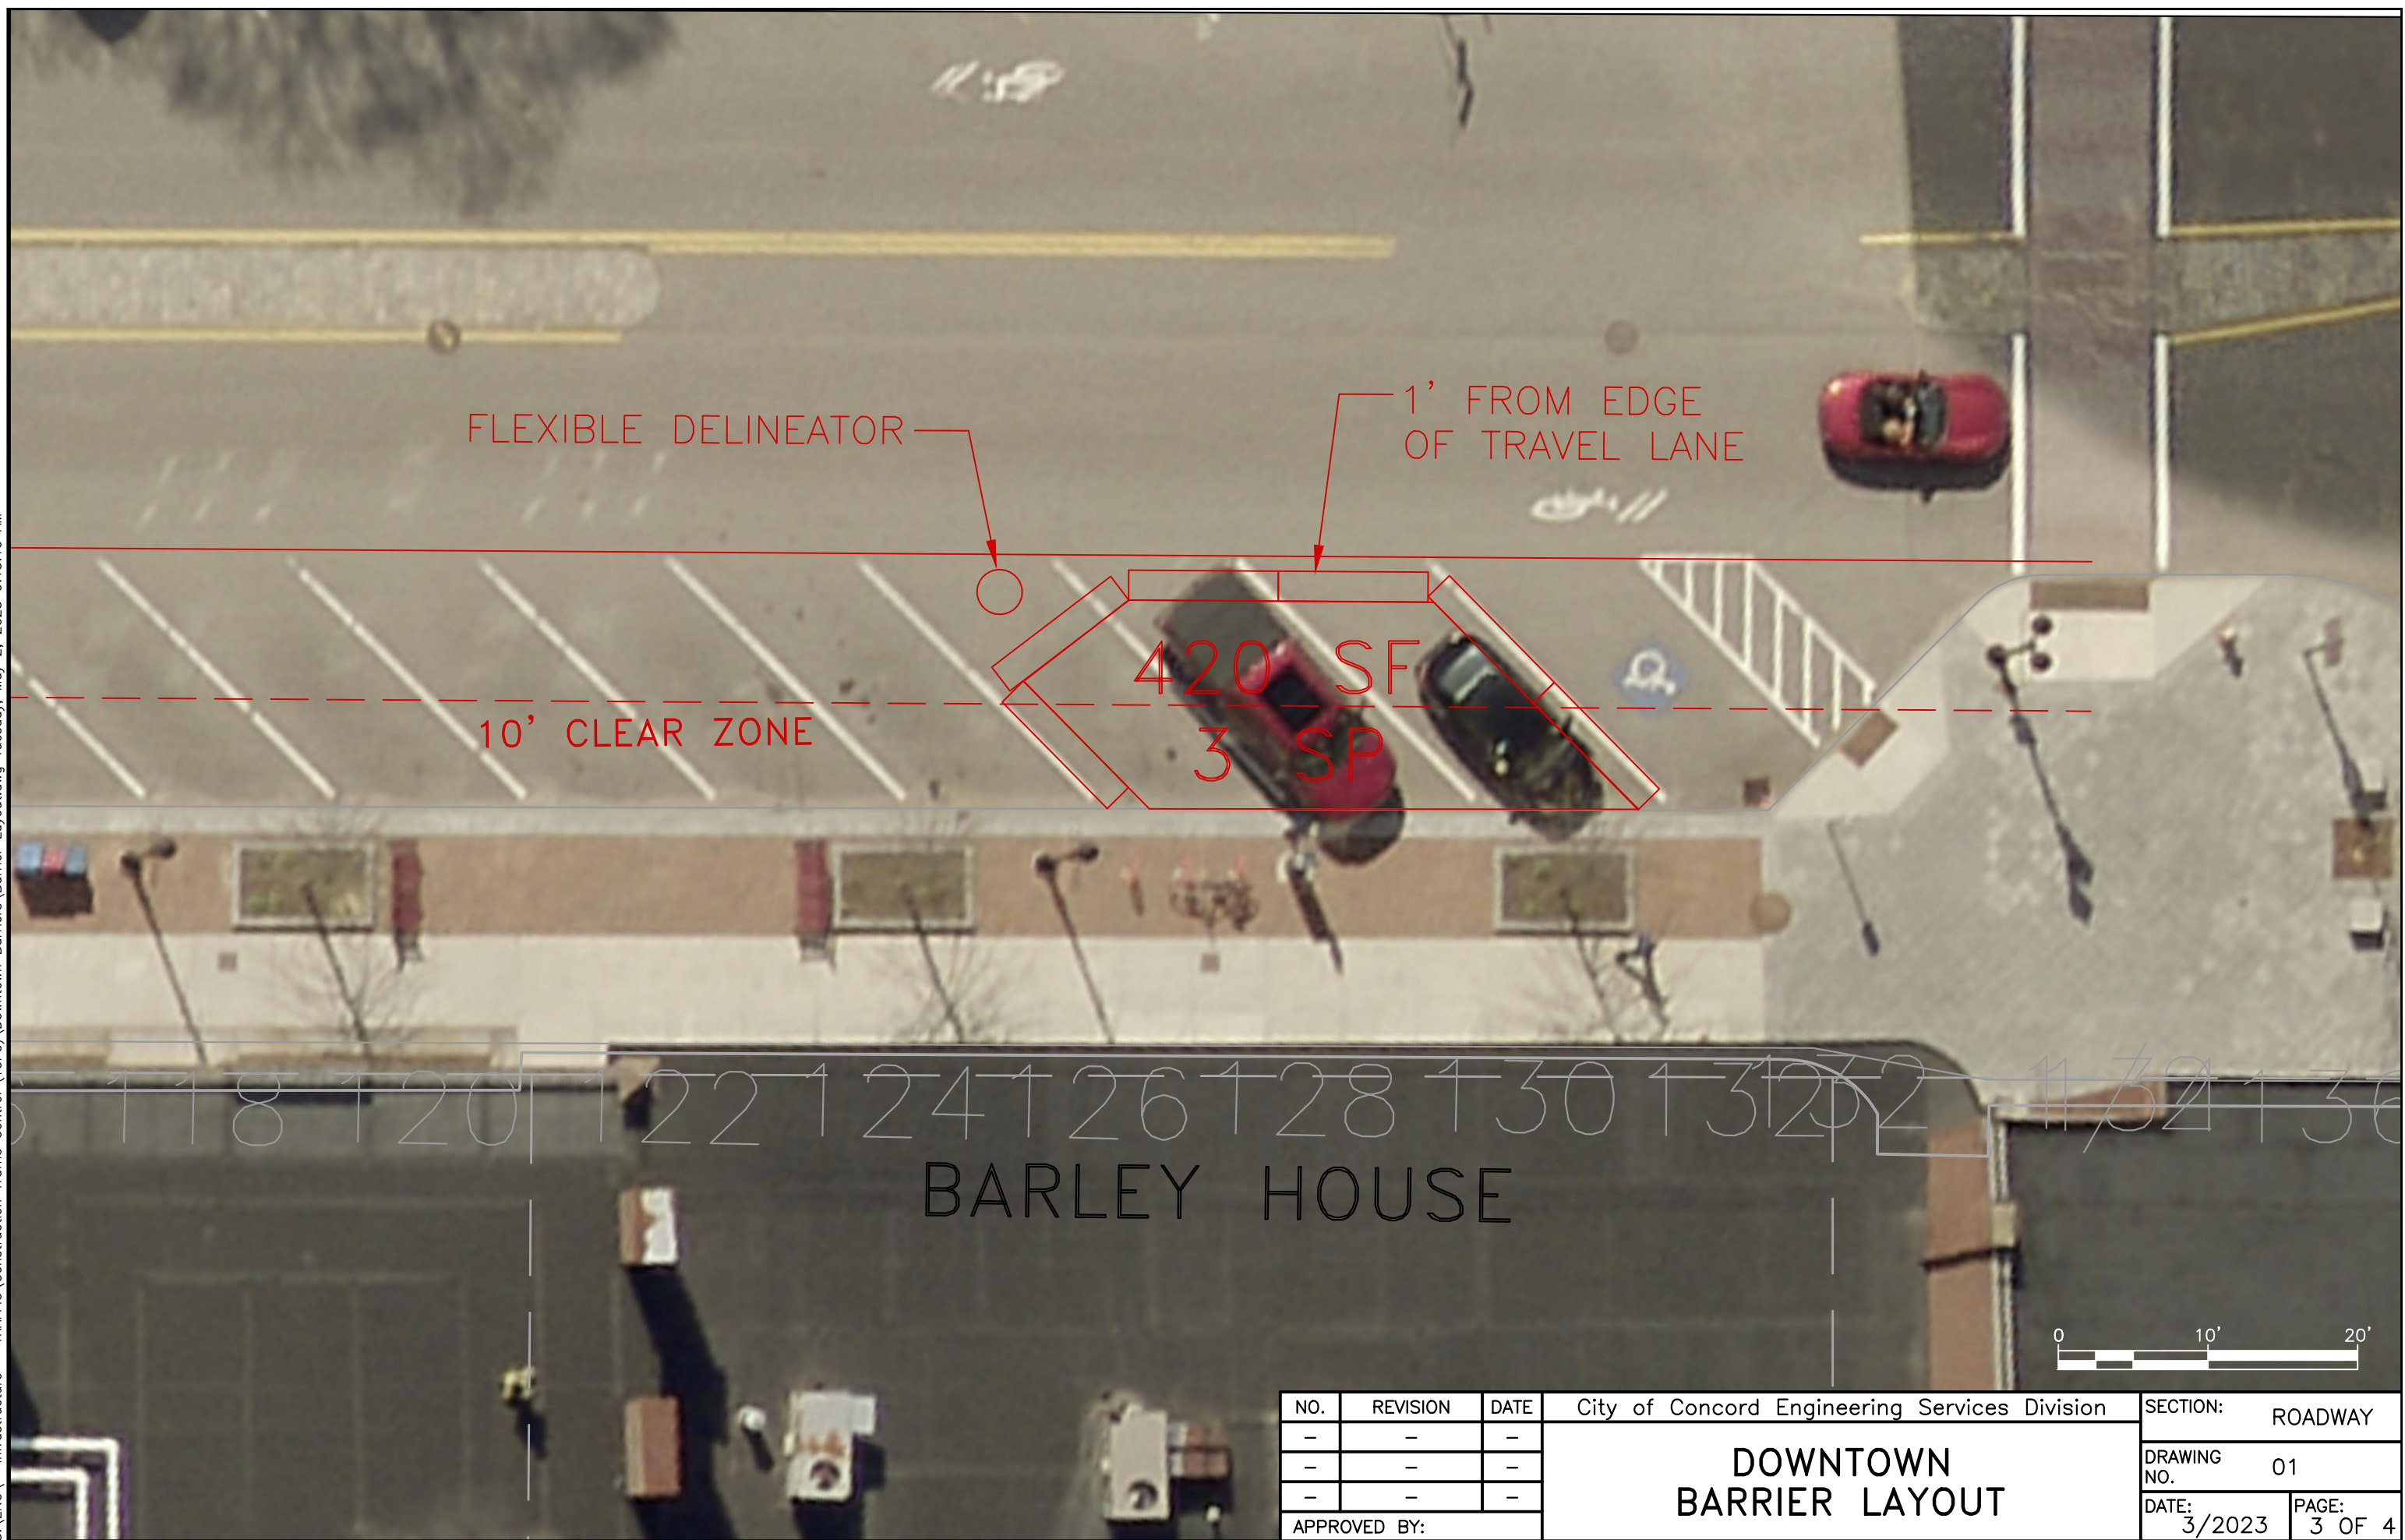


FLEXIBLE DELINEATOR

1' FROM EDGE OF TRAVEL LANE

10' CLEAR ZONE

420 SF  
3 SP

BARLEY HOUSE

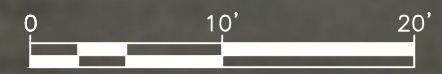

NO.	REVISION	DATE
-	-	-
-	-	-
-	-	-

APPROVED BY:

City of Concord Engineering Services Division

**DOWNTOWN  
BARRIER LAYOUT**

SECTION:	ROADWAY
DRAWING NO.	01
DATE:	PAGE:
3/2023	3 OF 4