

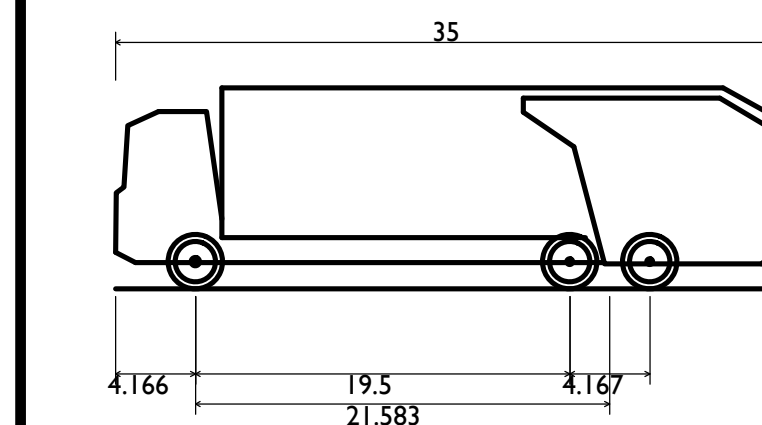


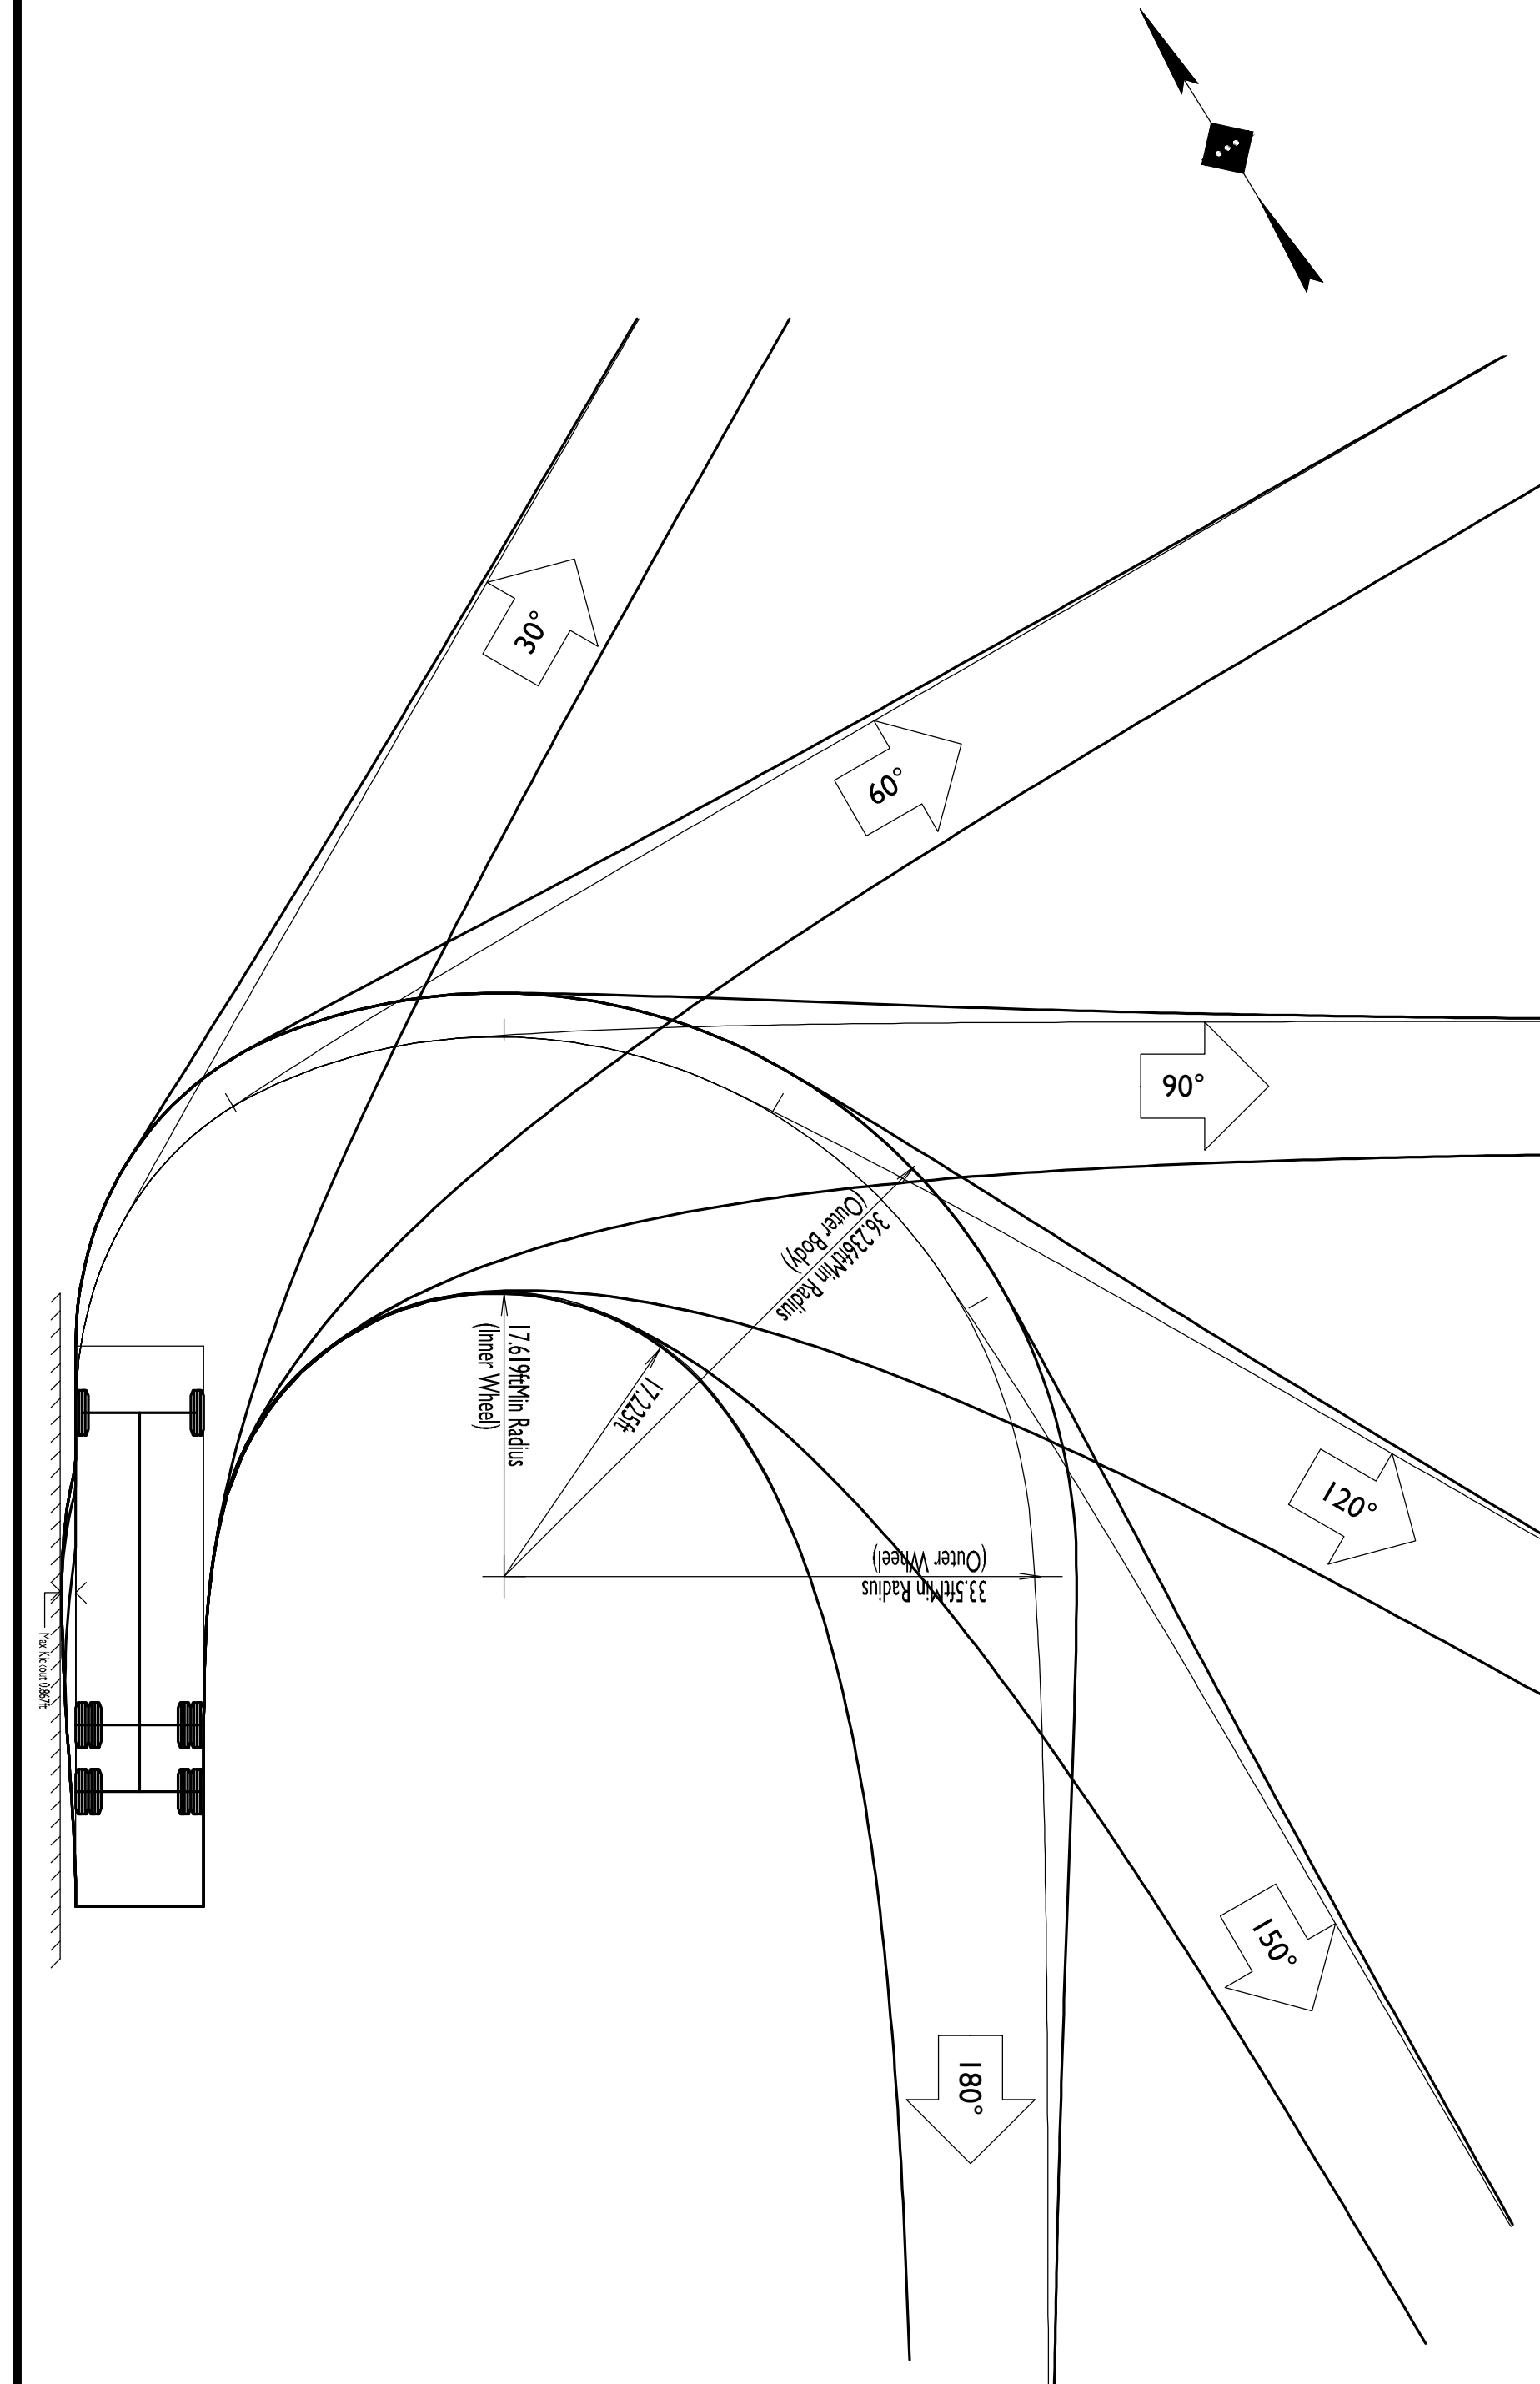

35.000ft
8.000ft
10.481ft
1.311ft
8.000ft
6.00s
33.500ft

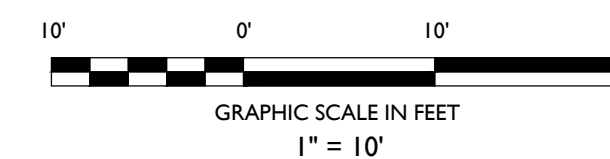

**PROPOSED MULTI-FAMILY
RESIDENTIAL ADAPTIVE
REUSE**

MAP 6414, BLOCK Z, LOT 1
103 NORTH STATE STREET
CITY OF CONCORD
MERRIMACK COUNTY, NEW HAMPSHIRE



STONEFIELD
engineering & design

TITLE:

DRAWING:

1 OF 1

STONEFIELD
engineering & design

Rutherford, NJ • New York, NY • Salem, MA
Princeton, NJ • Tampa, FL • Birmingham, MI

NJ • Tampa, FL • Birmingham
www.stonefieldeng.com

20 Washington Street, Suite 201, Salem, MA 01970

Phone 617.203.2076

[illegible]

NOT APPROVED FOR CONSTRUCTION