




West Elevation

$\frac{1}{8}" = 1'-0"$




South Elevation

$\frac{1}{8}" = 1'-0"$

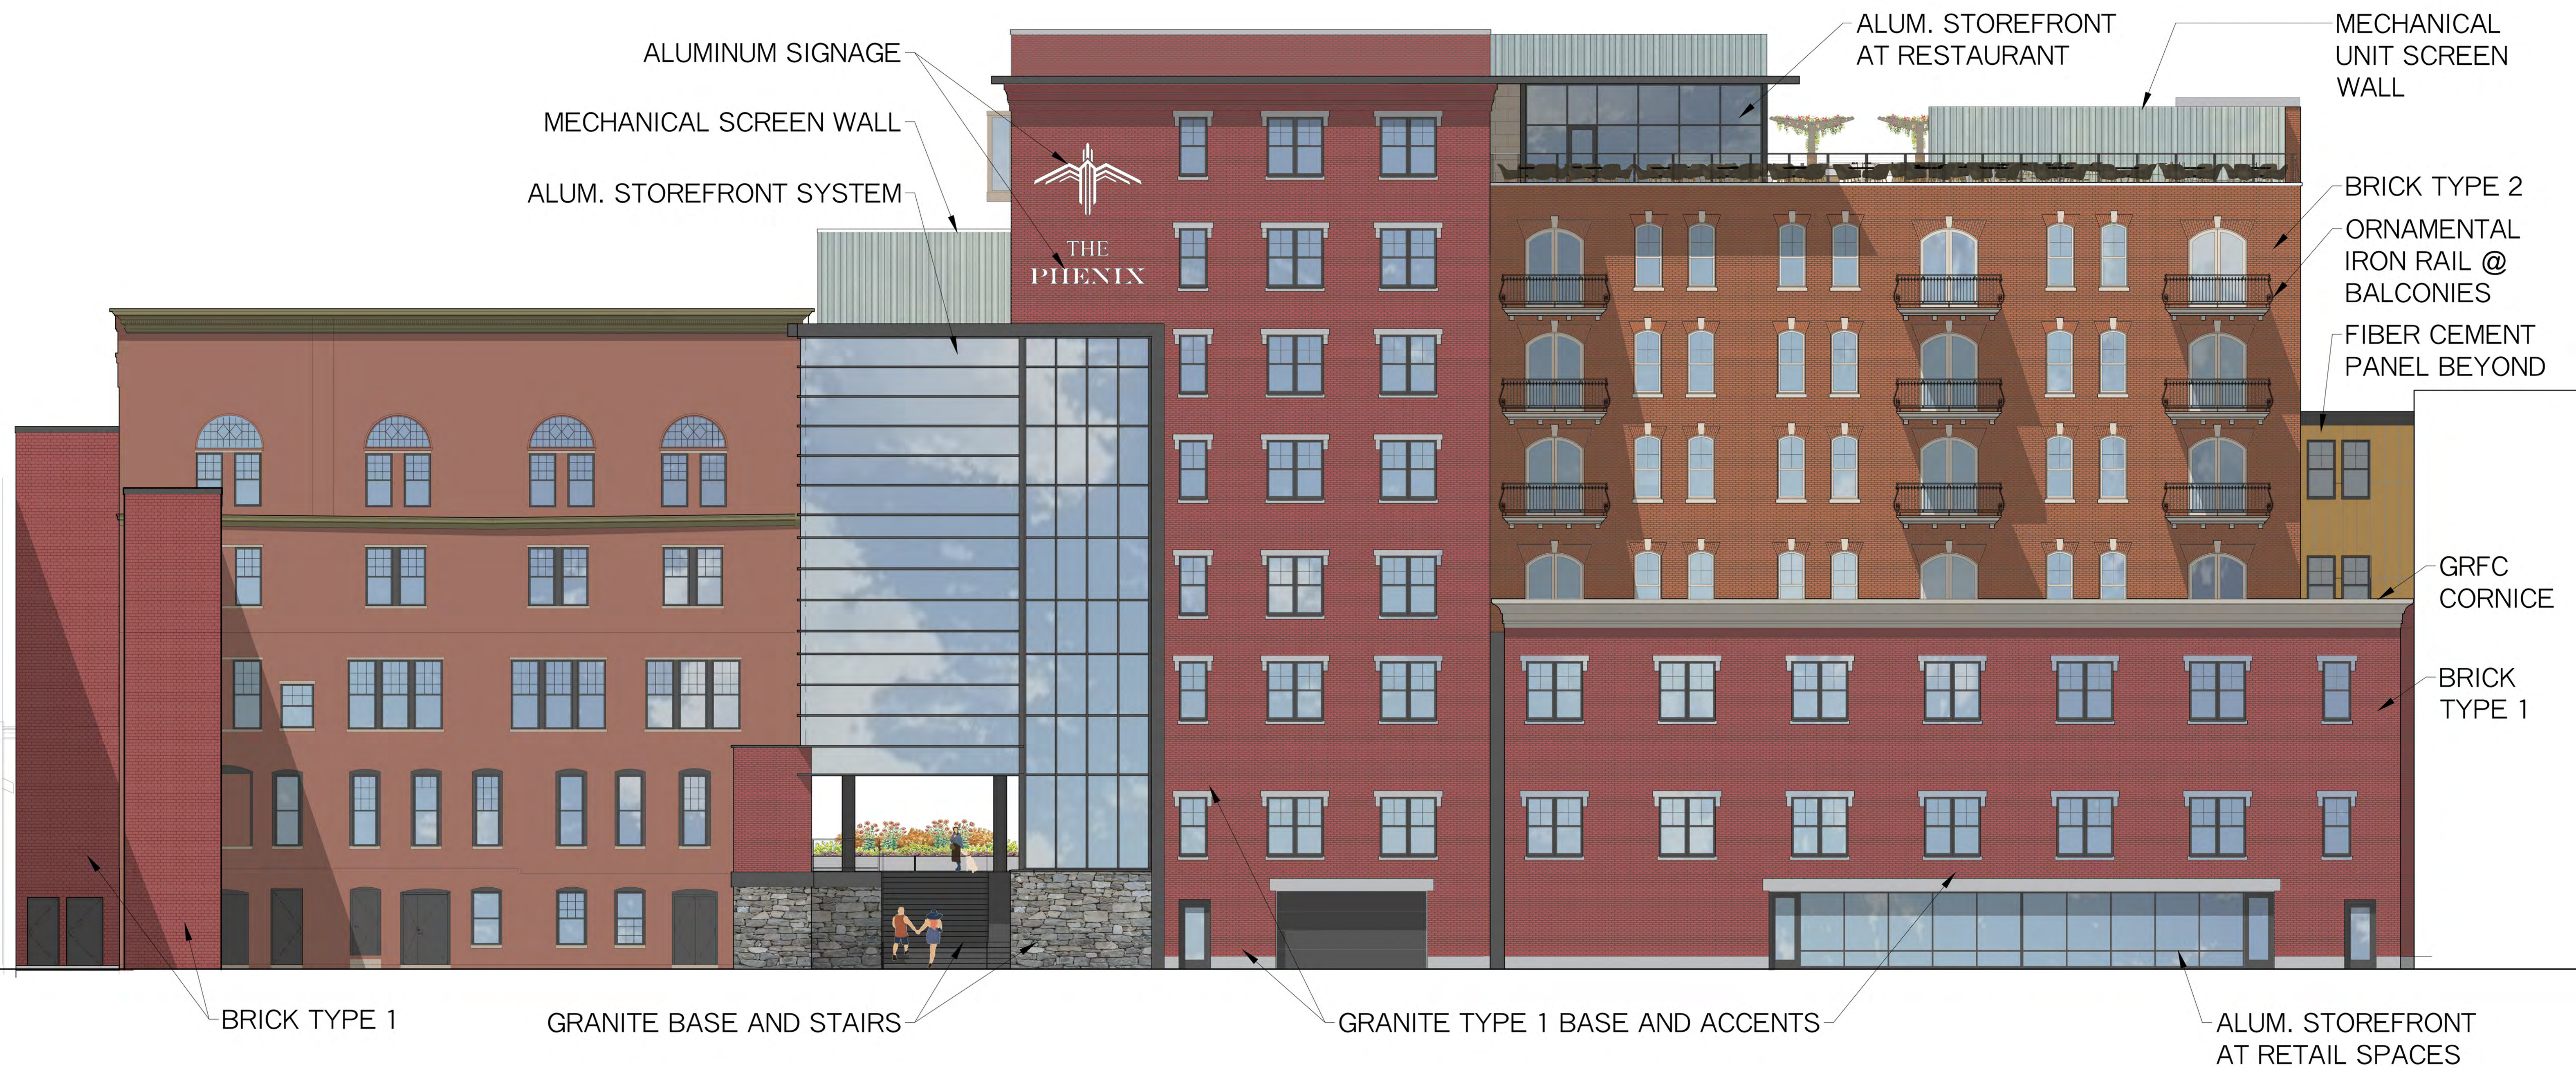

East Elevation

1/8" = 1'-0"

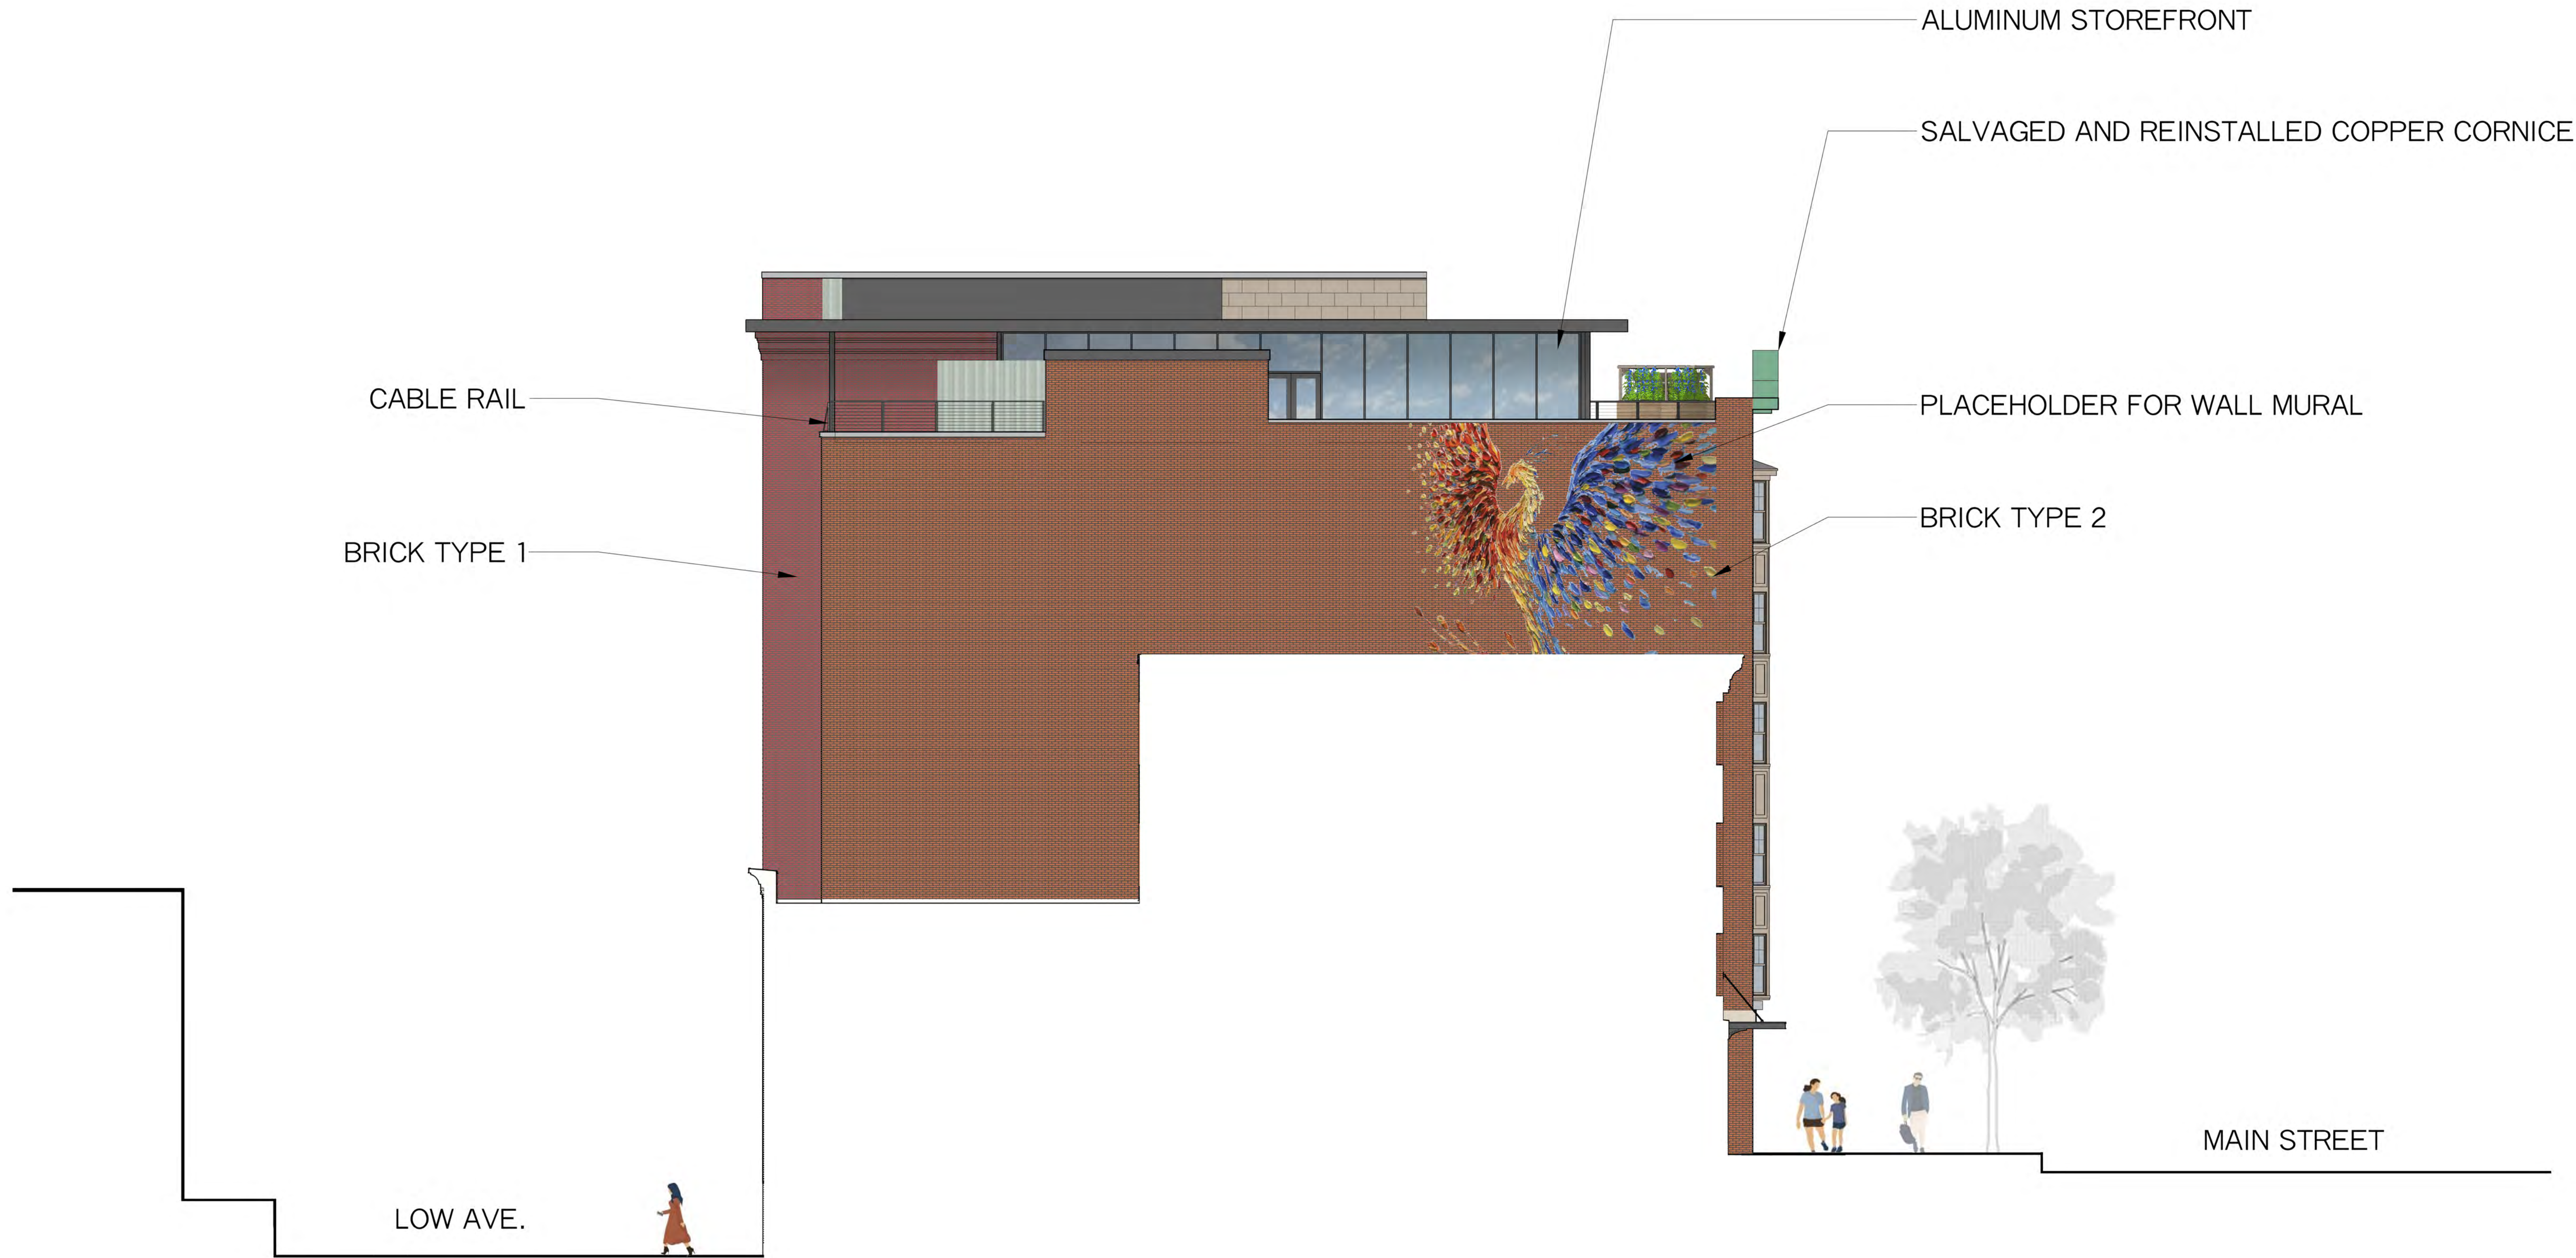

North Elevation


1/8" = 1'-0"



VIEW 1
DAYTIME

VIEW 1
NIGHT



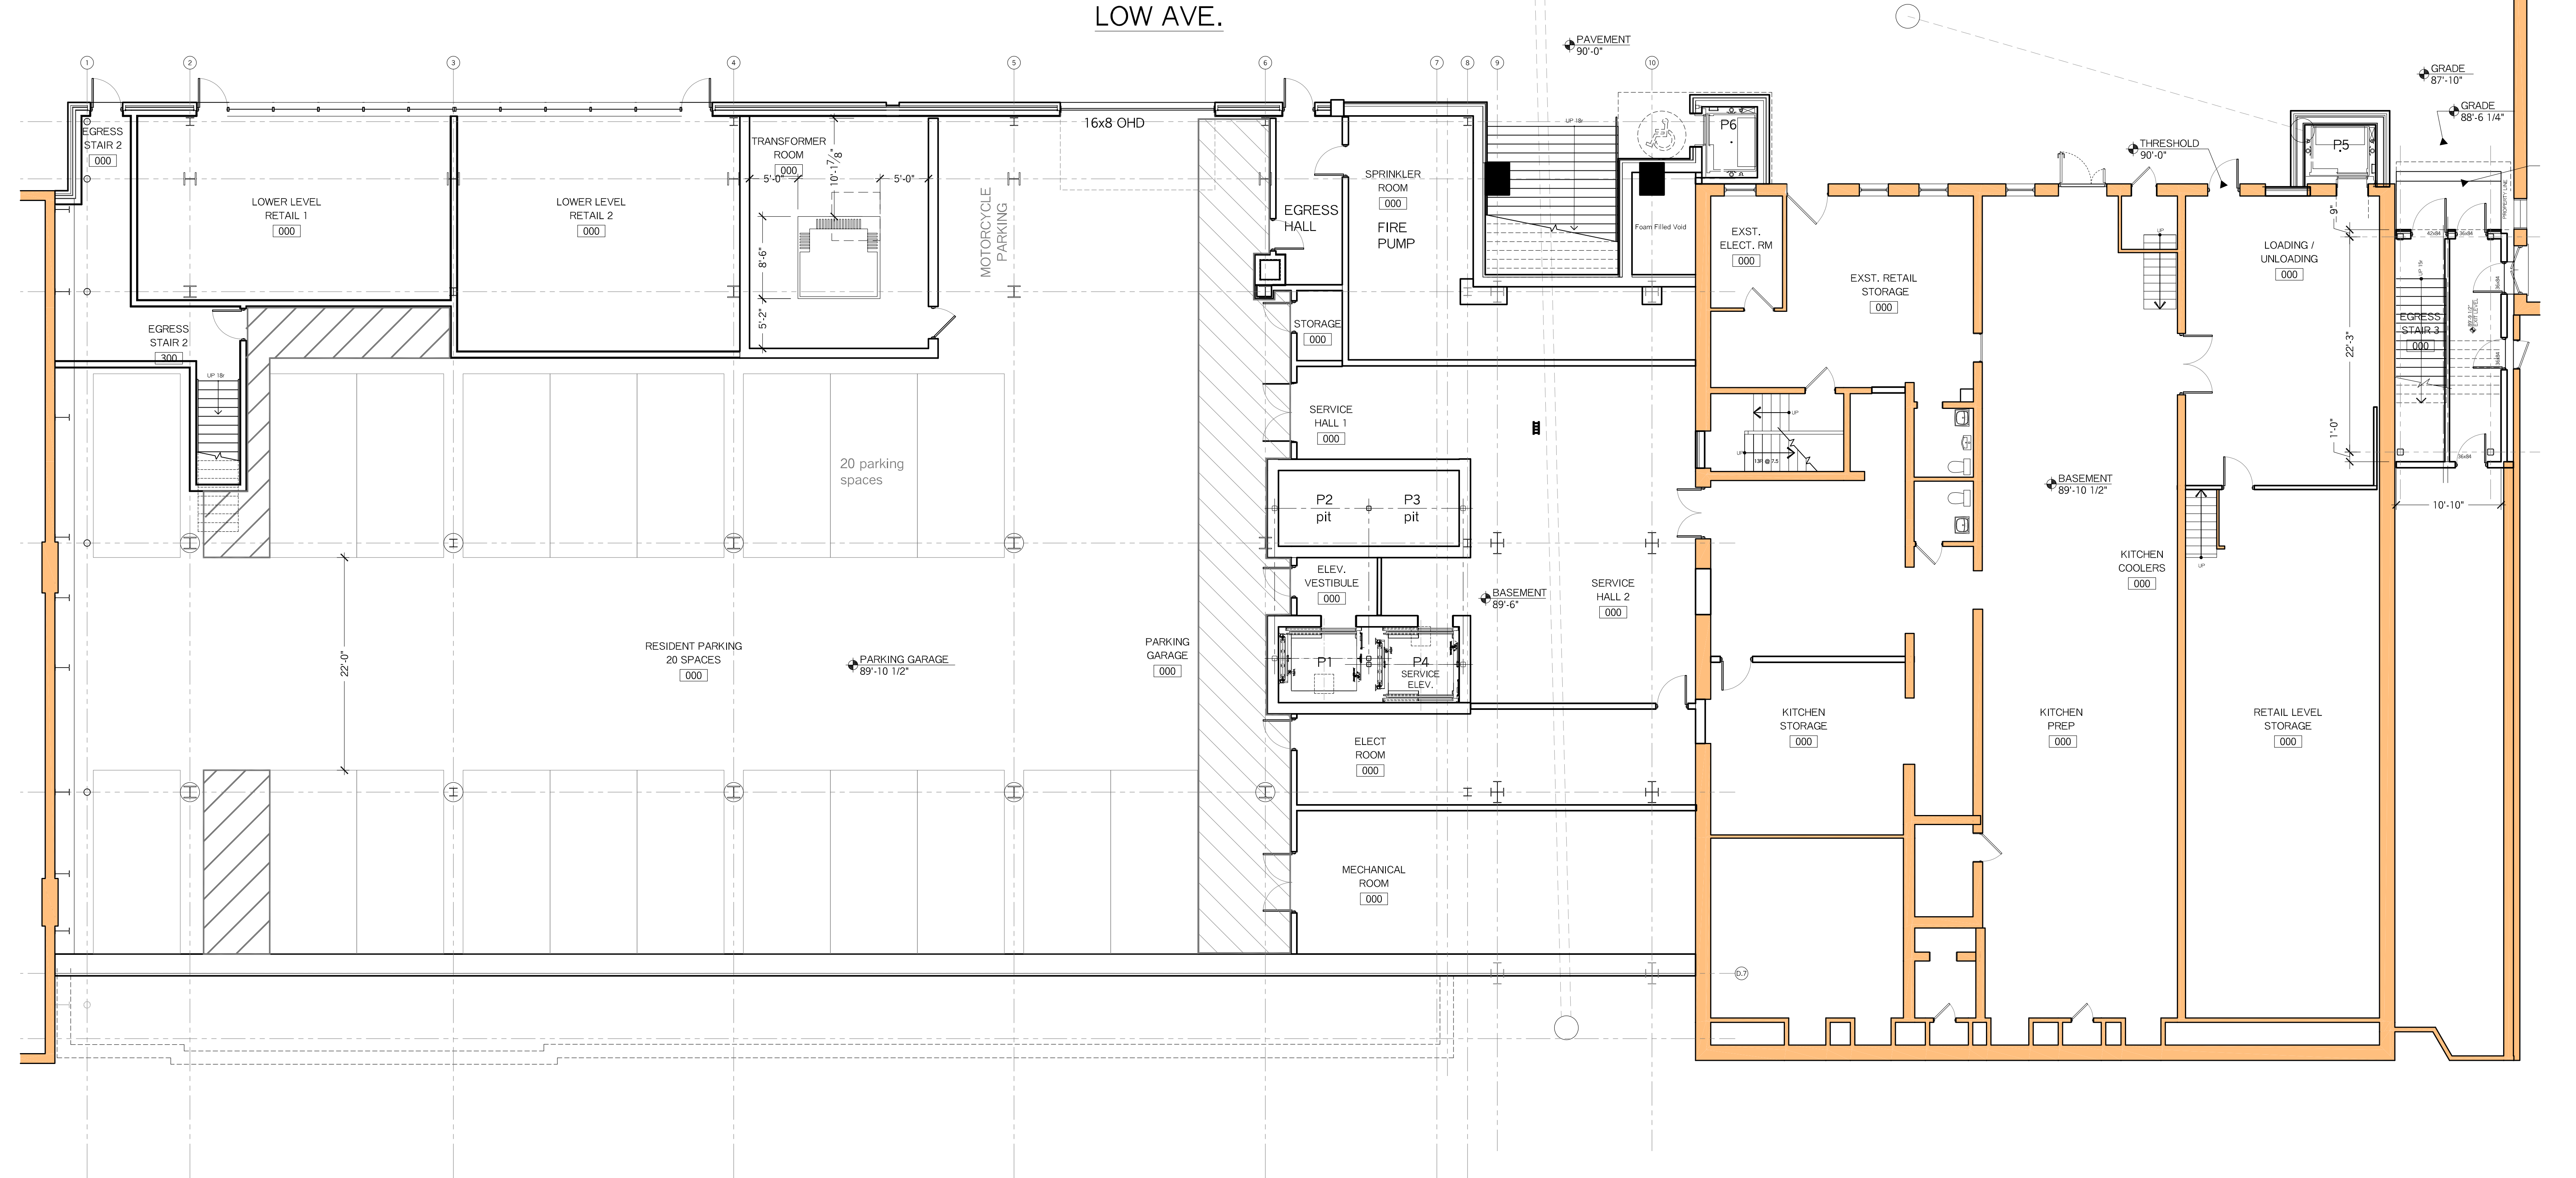

LEVEL 0


Architectural floor plan of a building level, showing various rooms, corridors, and stairs. The plan is oriented with "LOW AVE." at the top and "MAIN ST." at the bottom. The layout includes a large central area with a grid of dashed lines, a series of rooms along the right side (including a kitchen, restrooms, and stairs), and a series of rooms along the bottom (including a lobby and retail spaces). Dimensions and room numbers are provided throughout the plan.


Key areas and labels include:

- Top:** LOW AVE.
- Bottom:** MAIN ST.
- Left Side:** EGRESS STAIR 2 (300), MAIN LEVEL RETAIL 6 (1'800), MAIN LEVEL RETAIL 5 (1'800), MAIN LEVEL RETAIL 4 (2'100), MAIN LEVEL RETAIL 3 (2'800), MAIN LEVEL RETAIL 2 (1'900), MAIN LEVEL RETAIL 1 (2'00).
- Central Area:** EXIT ACCESS CORRIDOR (100), RESTROOM (100), JAN. ROOM (100), EGRESS STAIR 1 (100), ELEV. LOBBY (100), MAIL ROOM (100), P2, P3, APT. ELEV. VESTIBULE (100), LEVEL 1 (99'-8"), P1, P4, SERVICE ELEV., FIRE COMMAND CENTER (100).
- Right Side:** EXIST. KITCHEN (100), EXIST. RETAIL 1 (100), EXIST. RETAIL 2 (100), EXIST. RETAIL 3 (100), EXIST. RETAIL 4 (100), EXIST. LEVEL 1 (100'-0"), EXIST. STAIR 3 (100), P5, P6.
- Other Labels:** OPEN AIR LOBBY (100), LEVEL 1 (99'-8"), EXIST. LEVEL 1 (100'-0").


Architectural drawing of a building section. The drawing shows a long, rectangular structure with a diamond-shaped feature on the right side. A dimension line indicates a length of 40'-0". The text "MAIN ST." is visible above the structure.


LEVEL 1

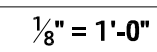


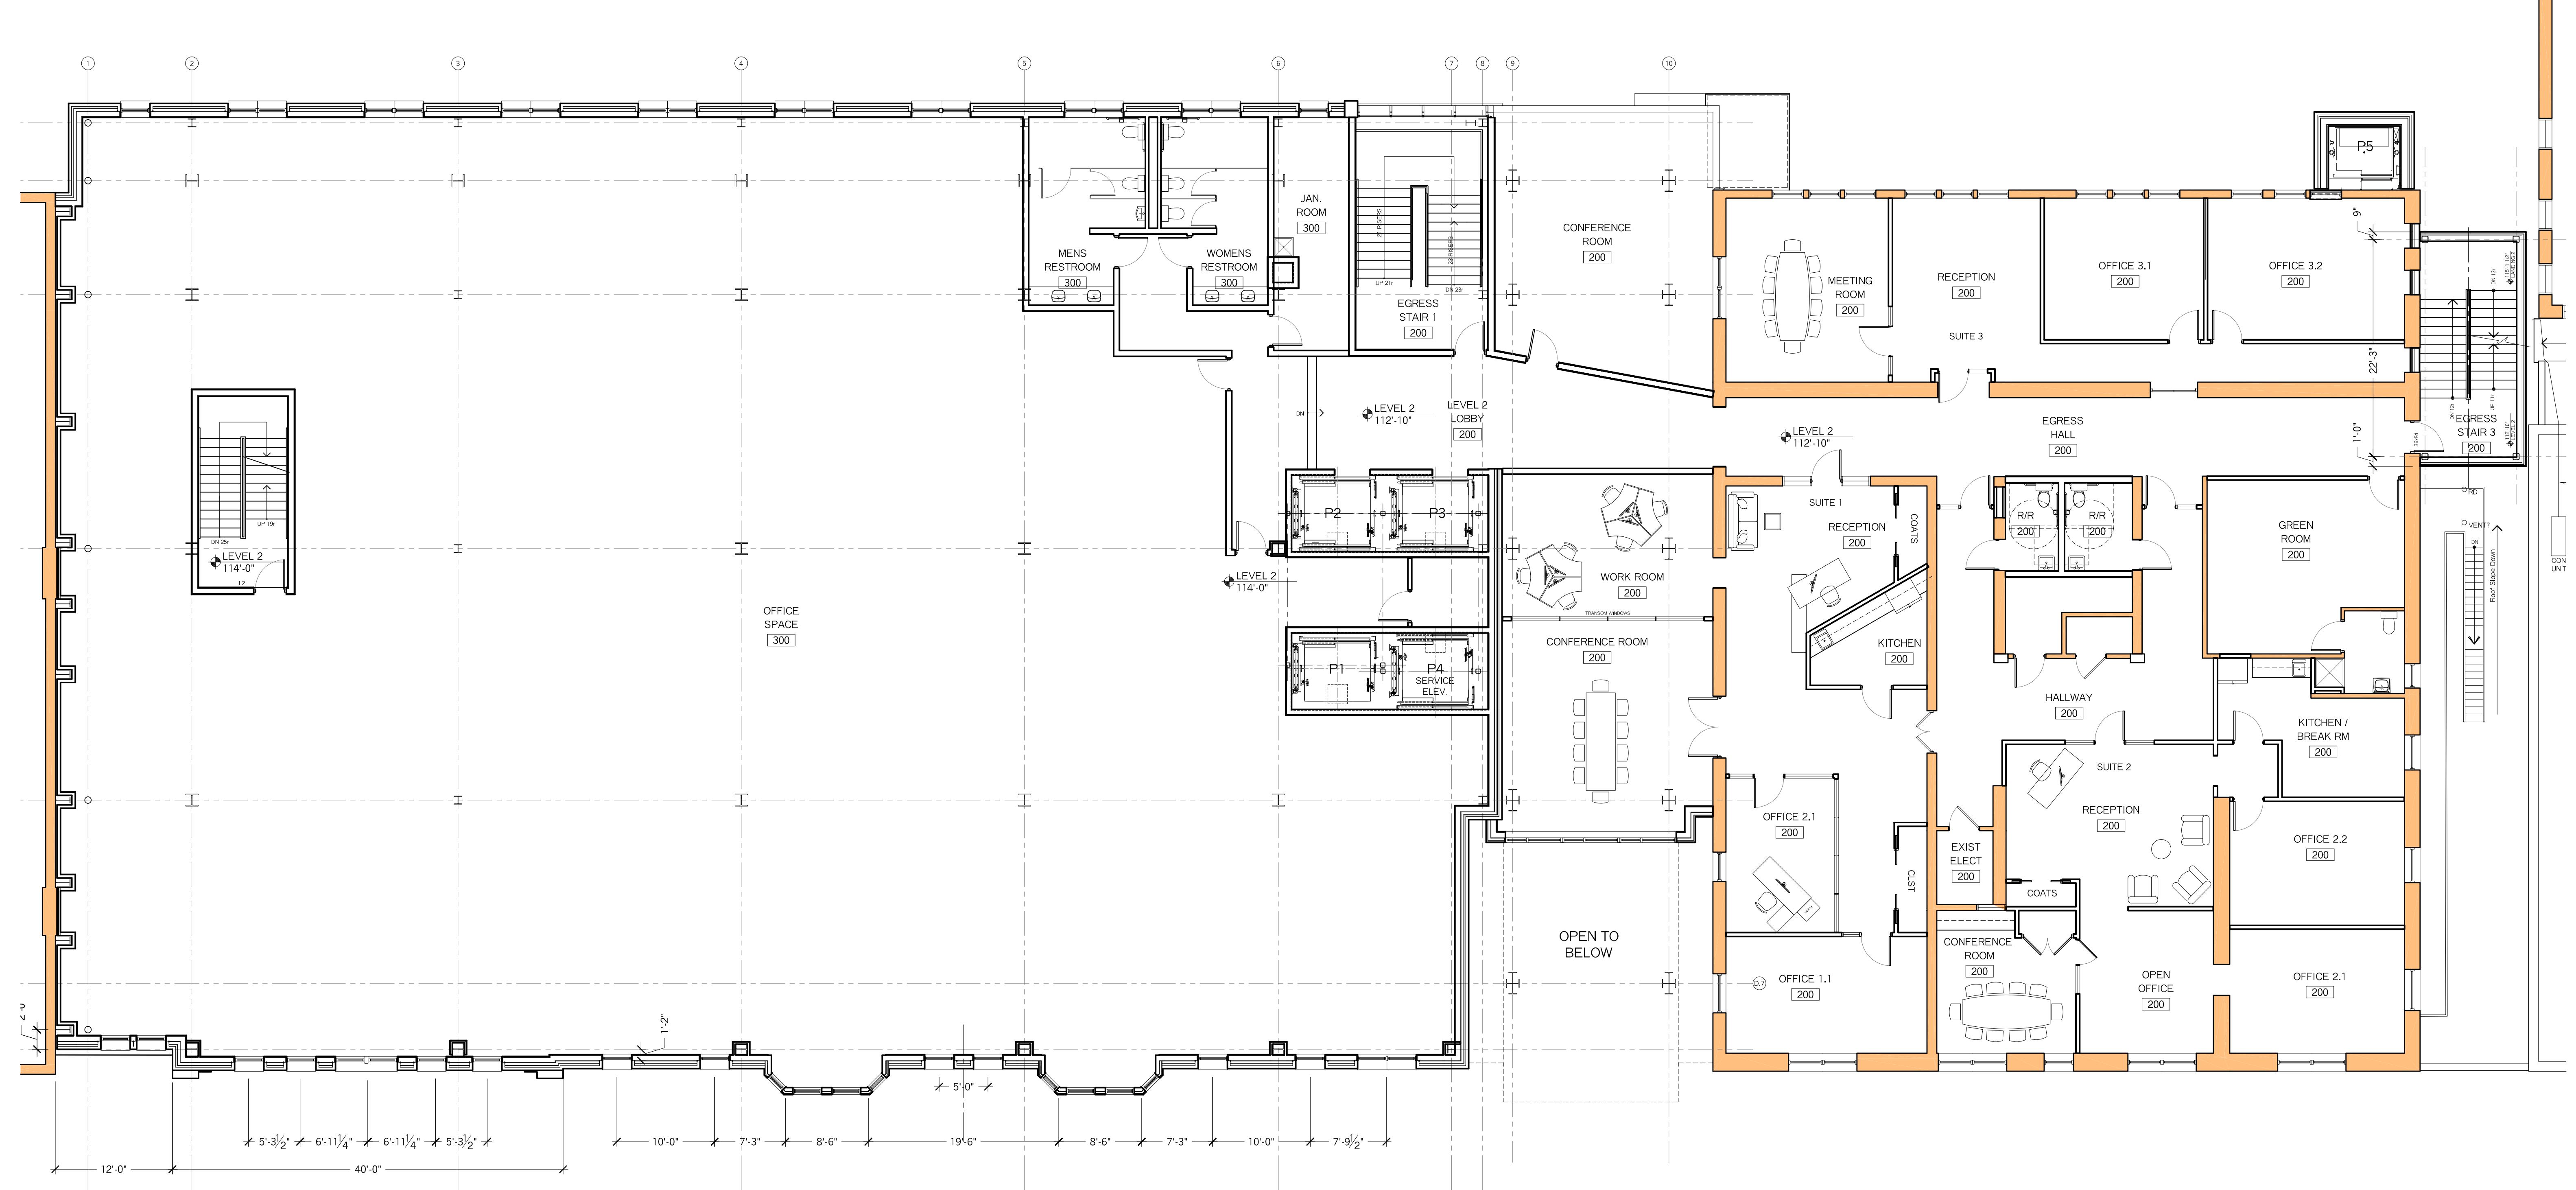



LEVEL 2

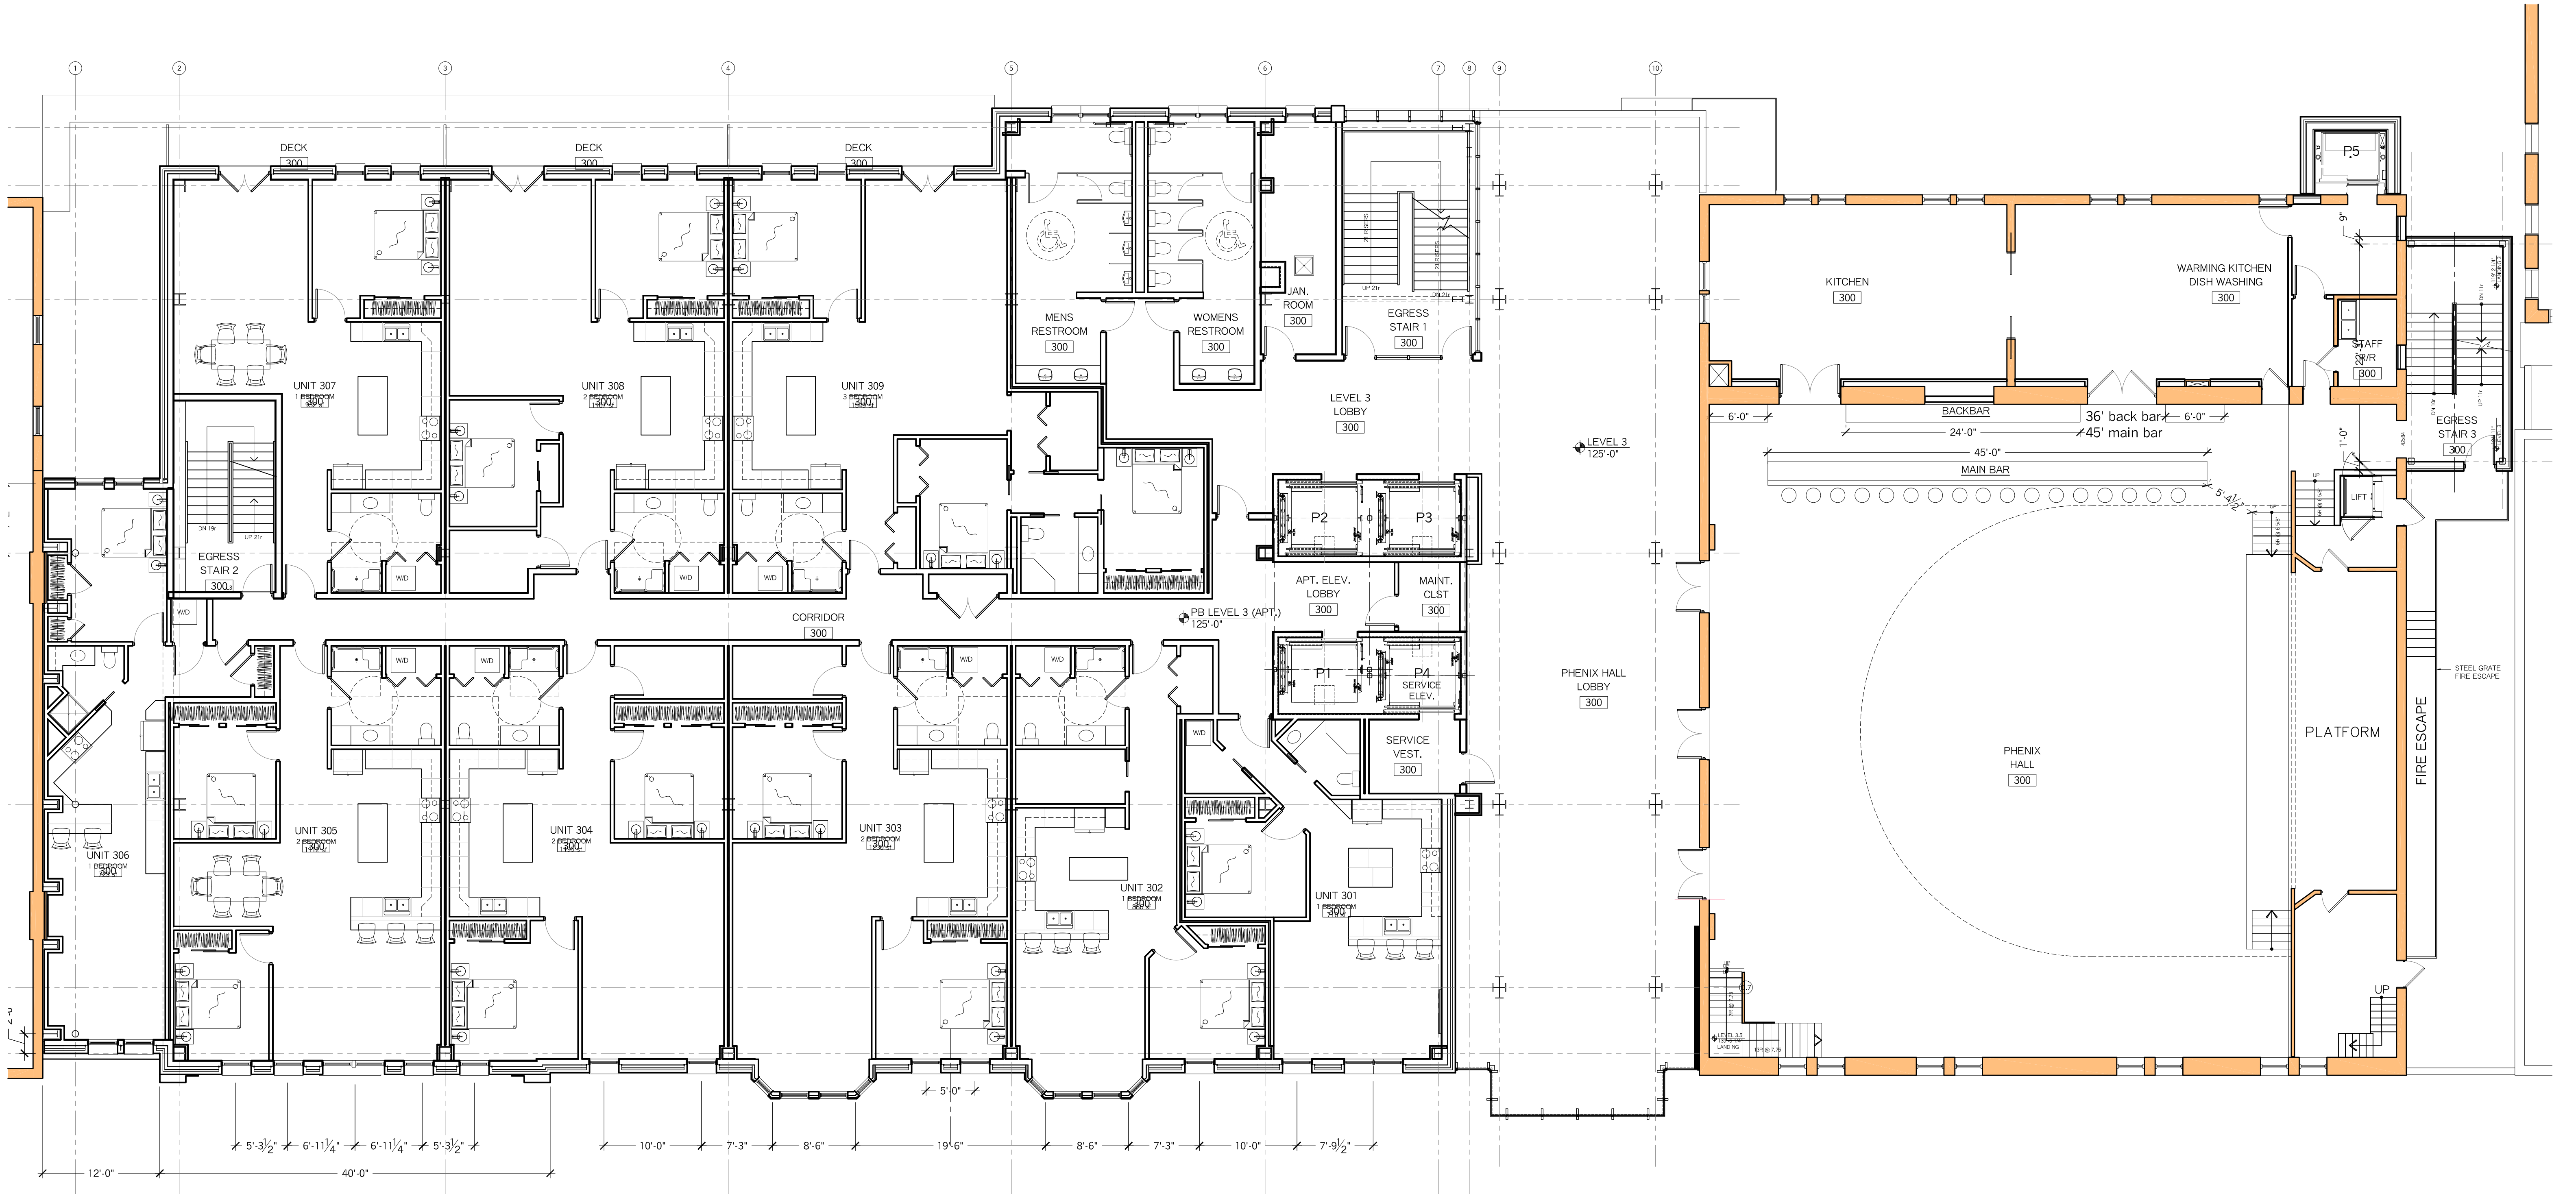


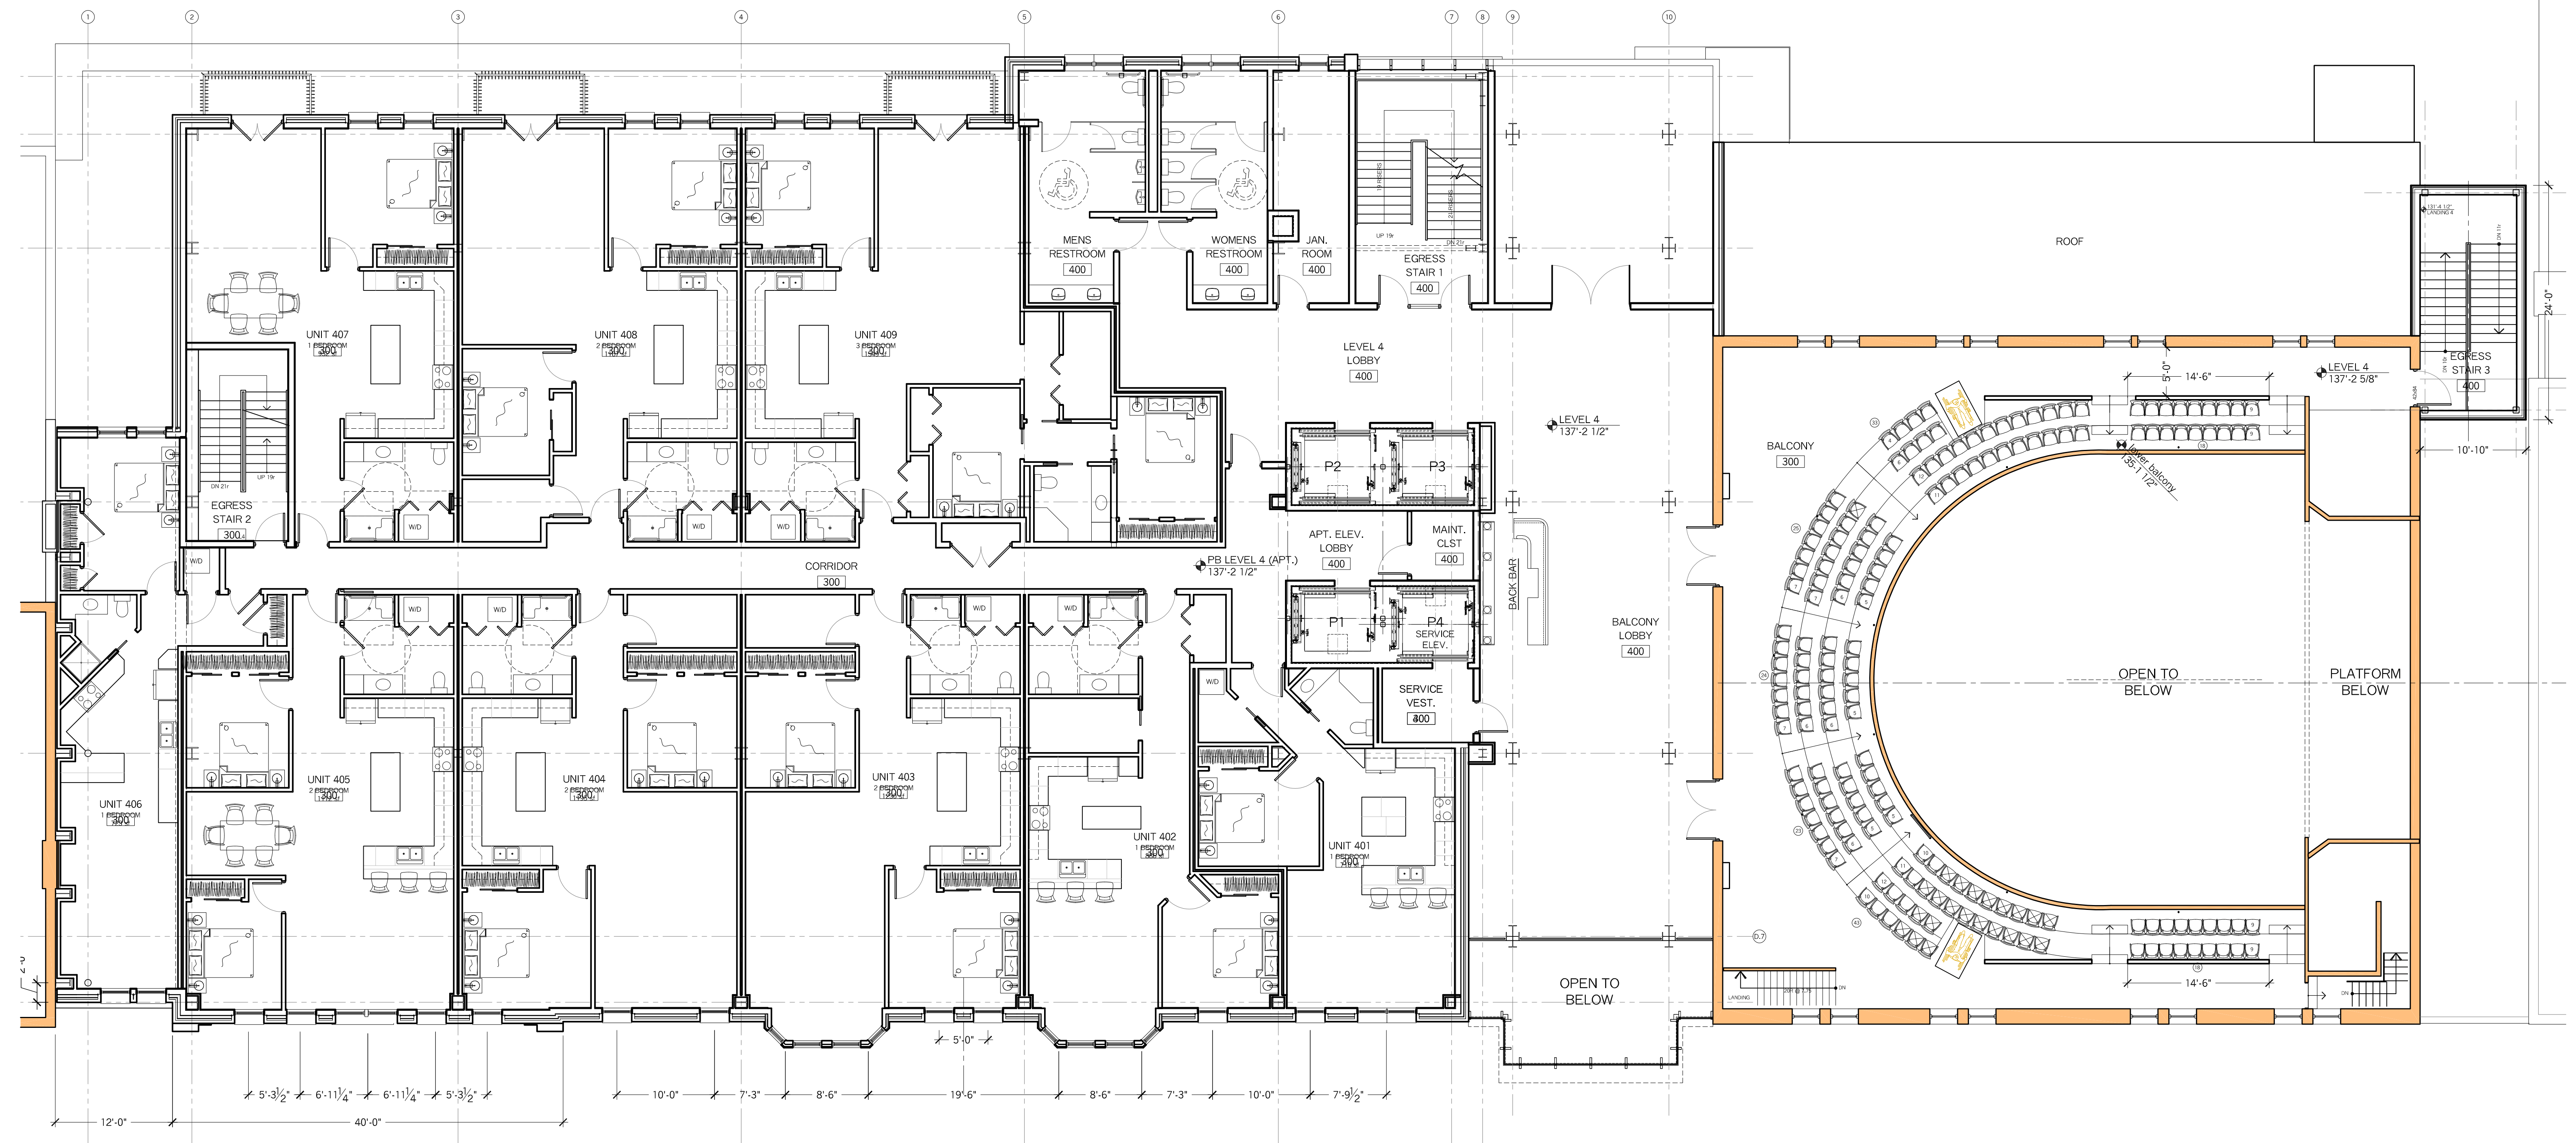

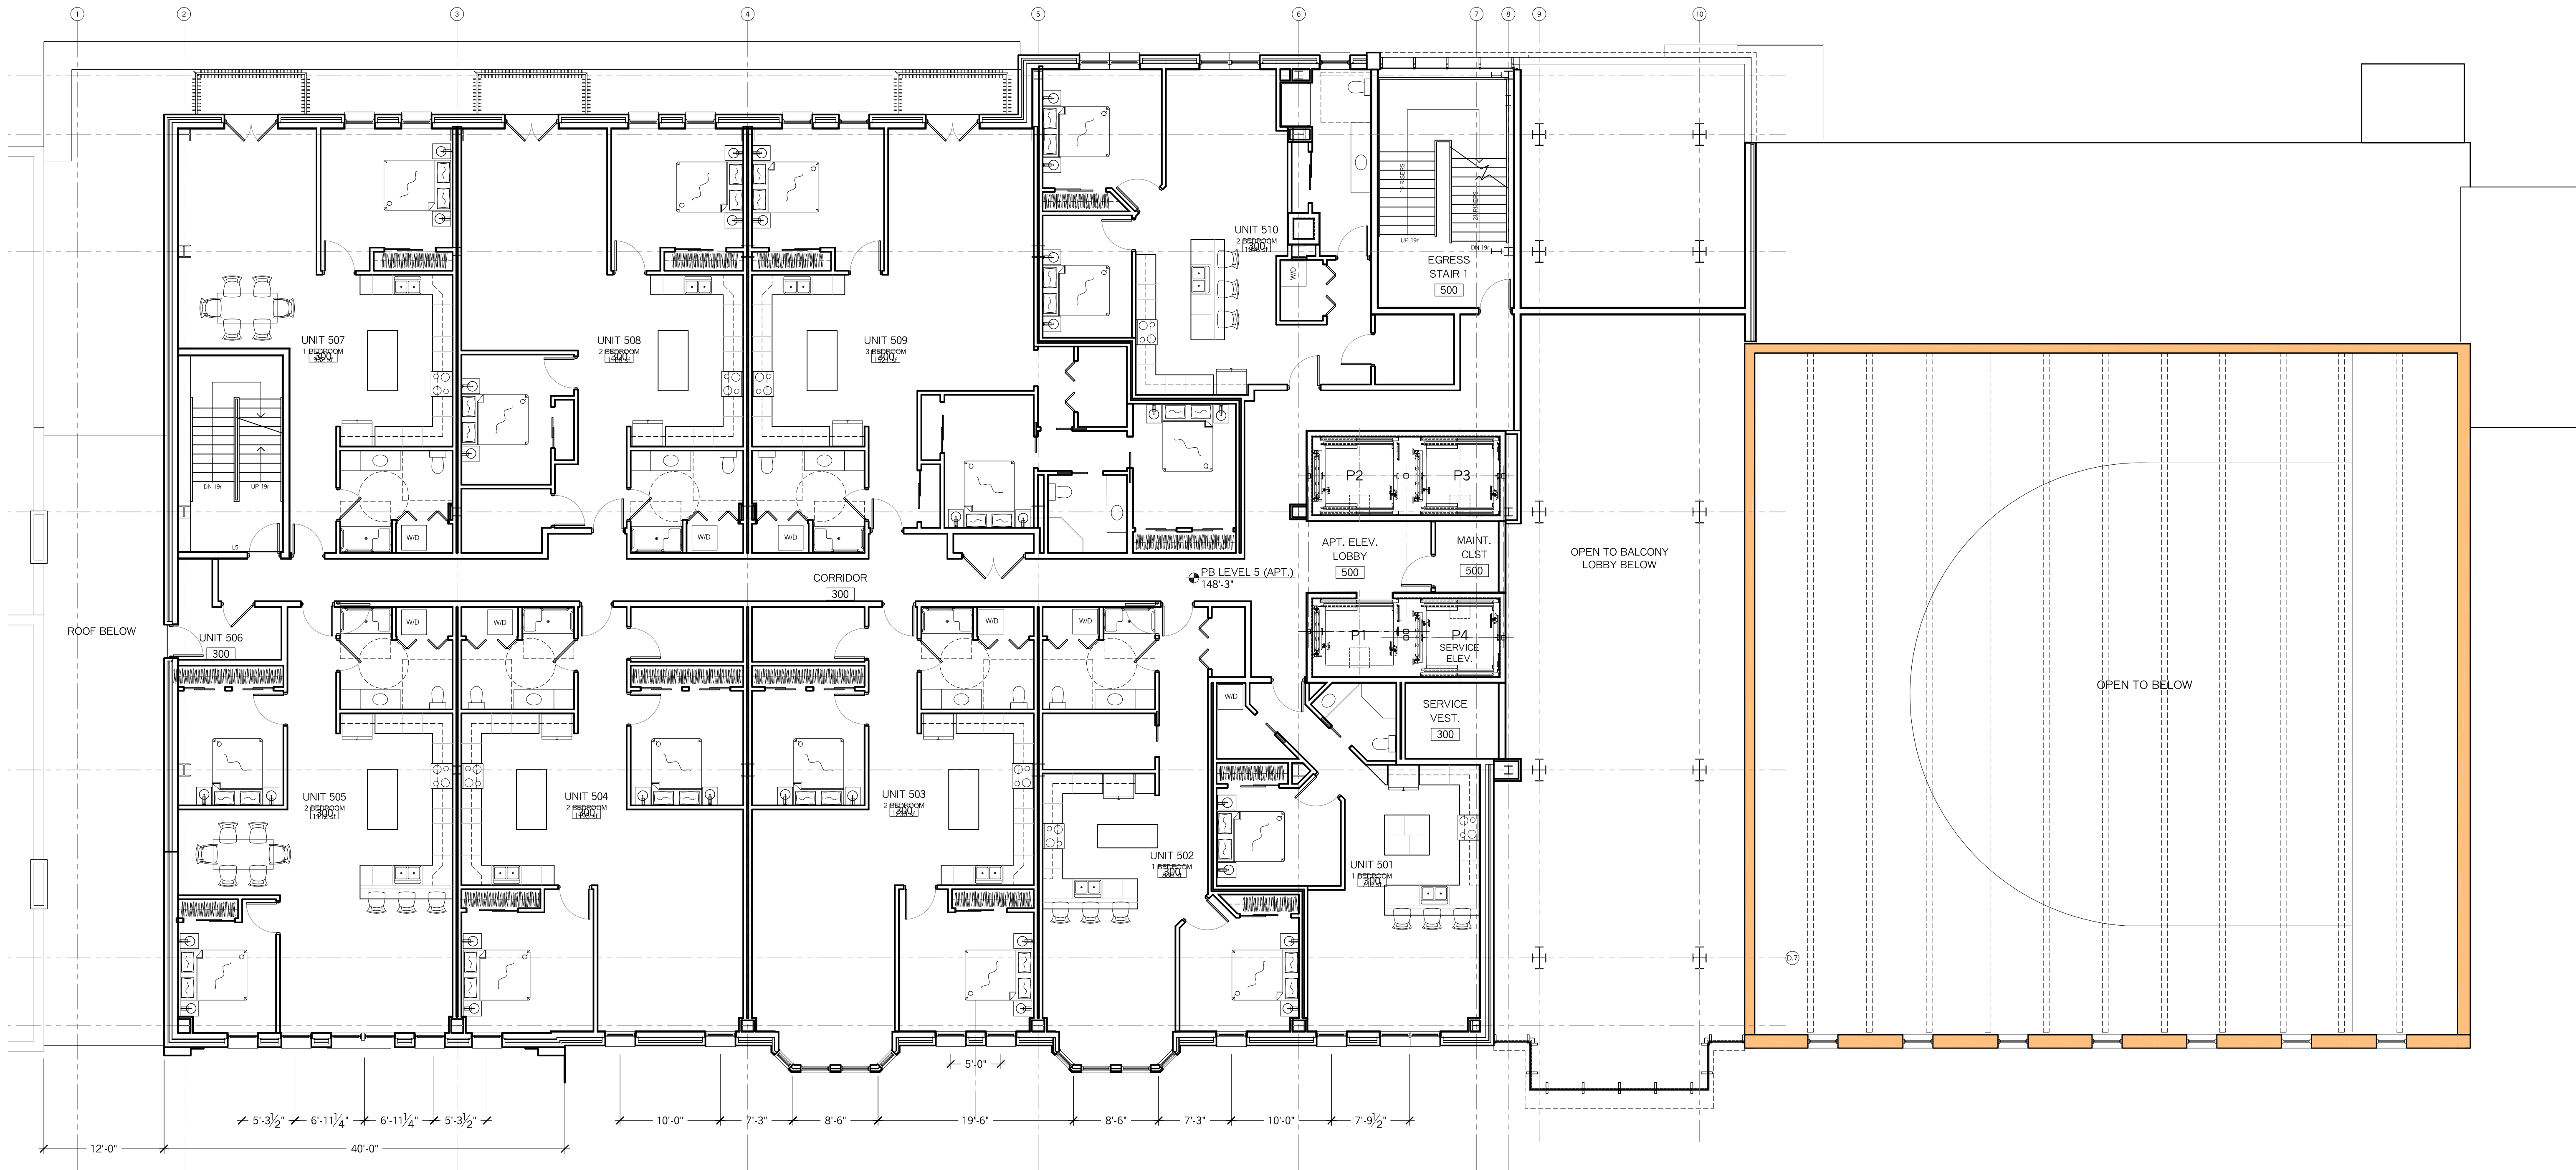

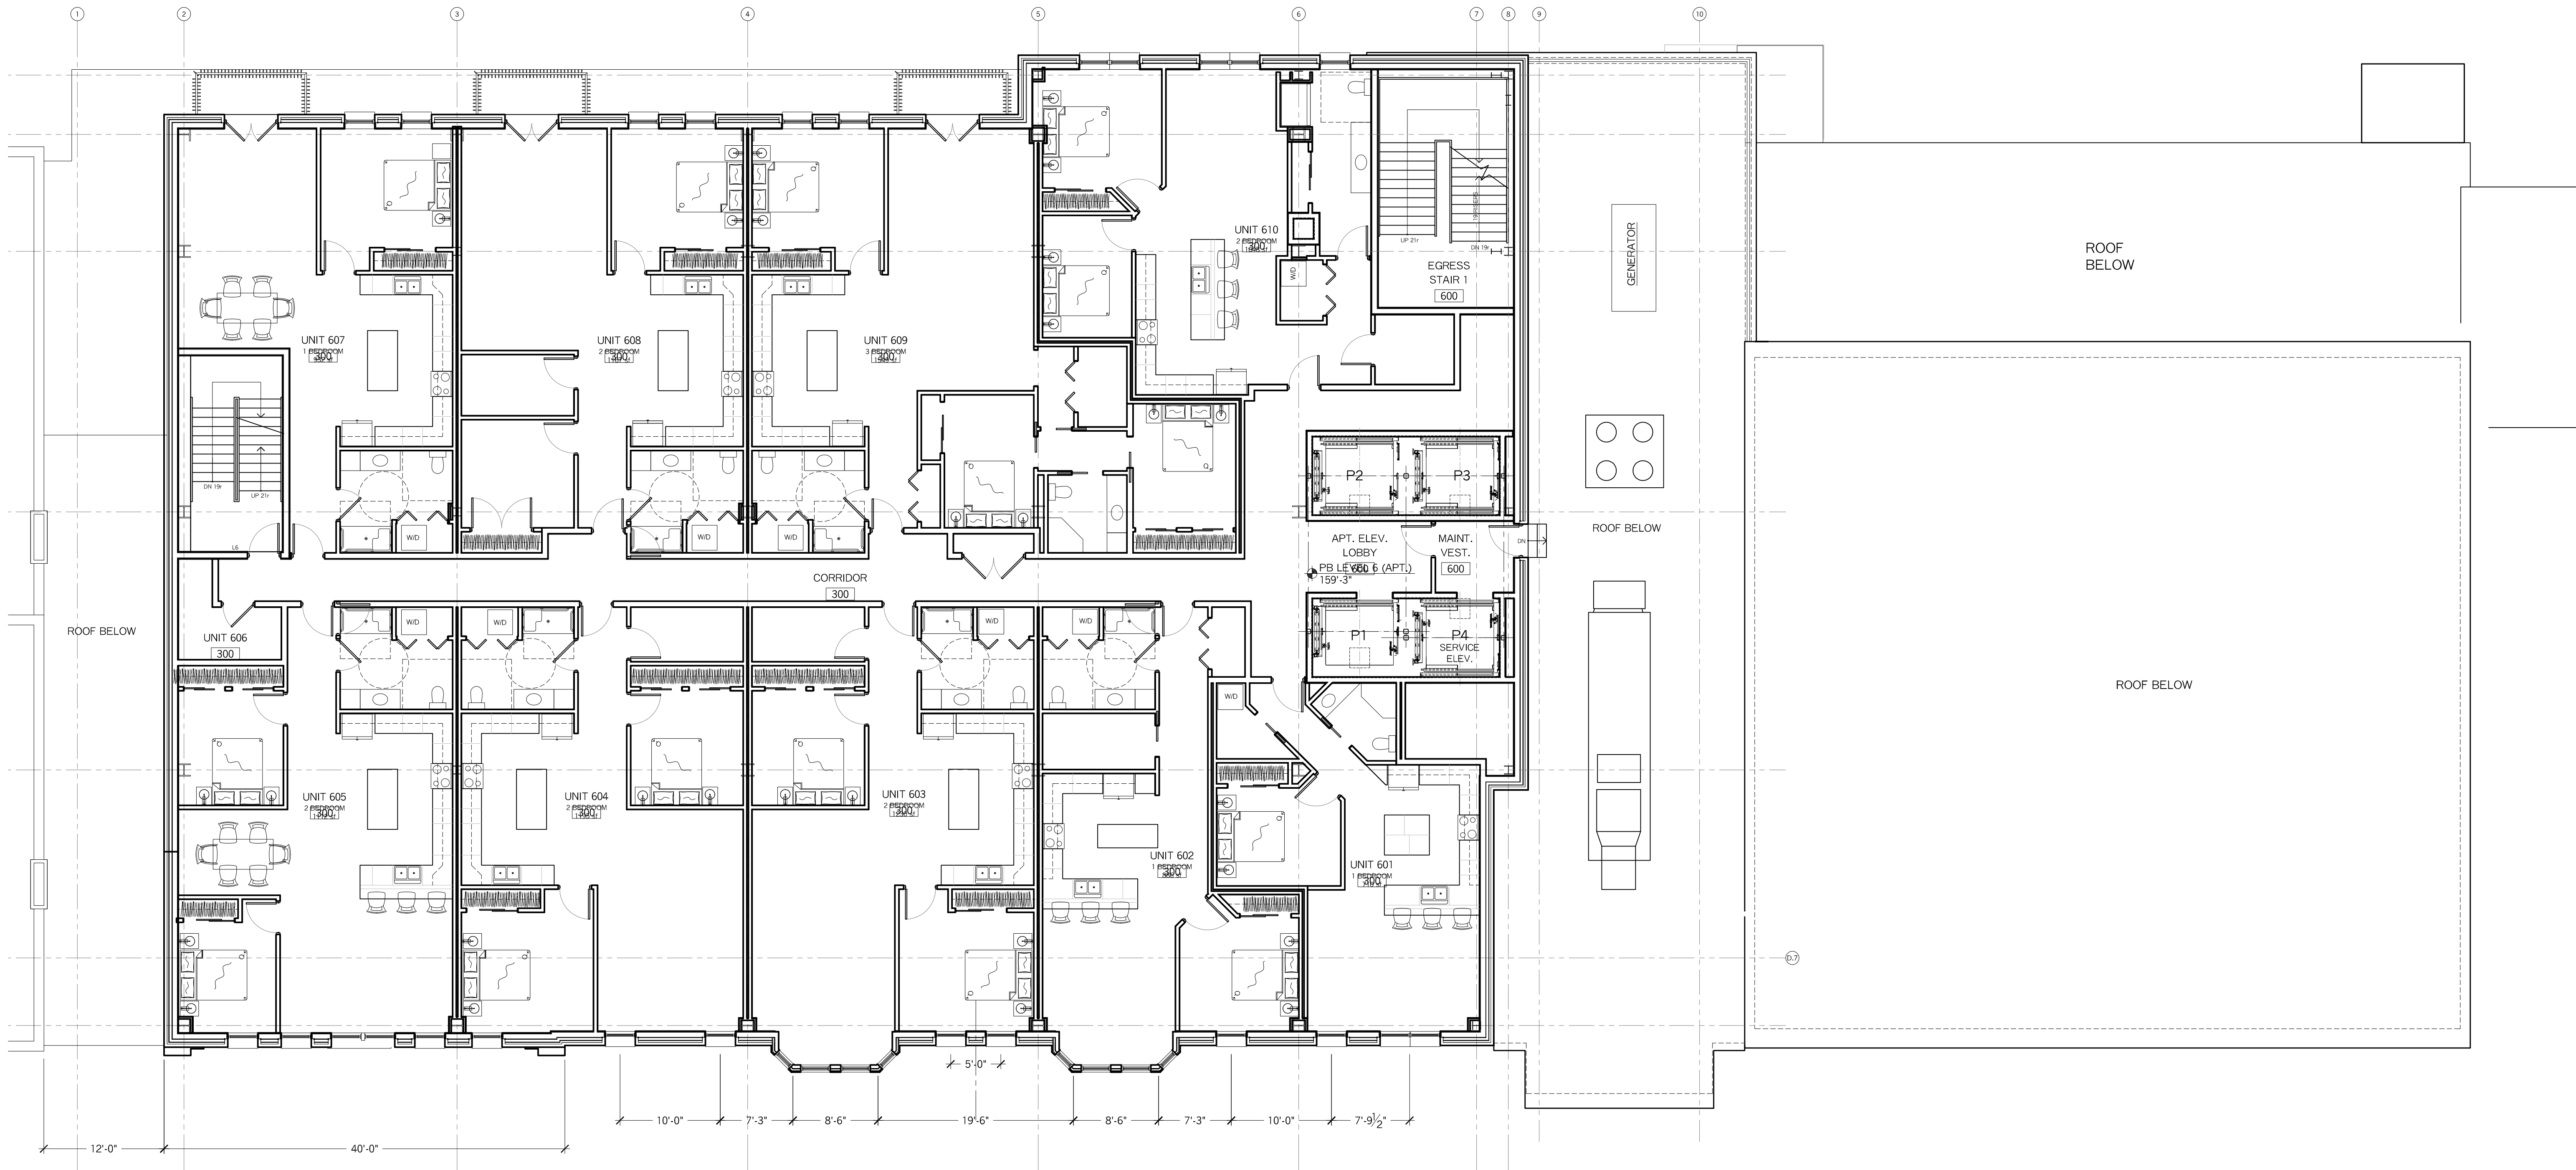

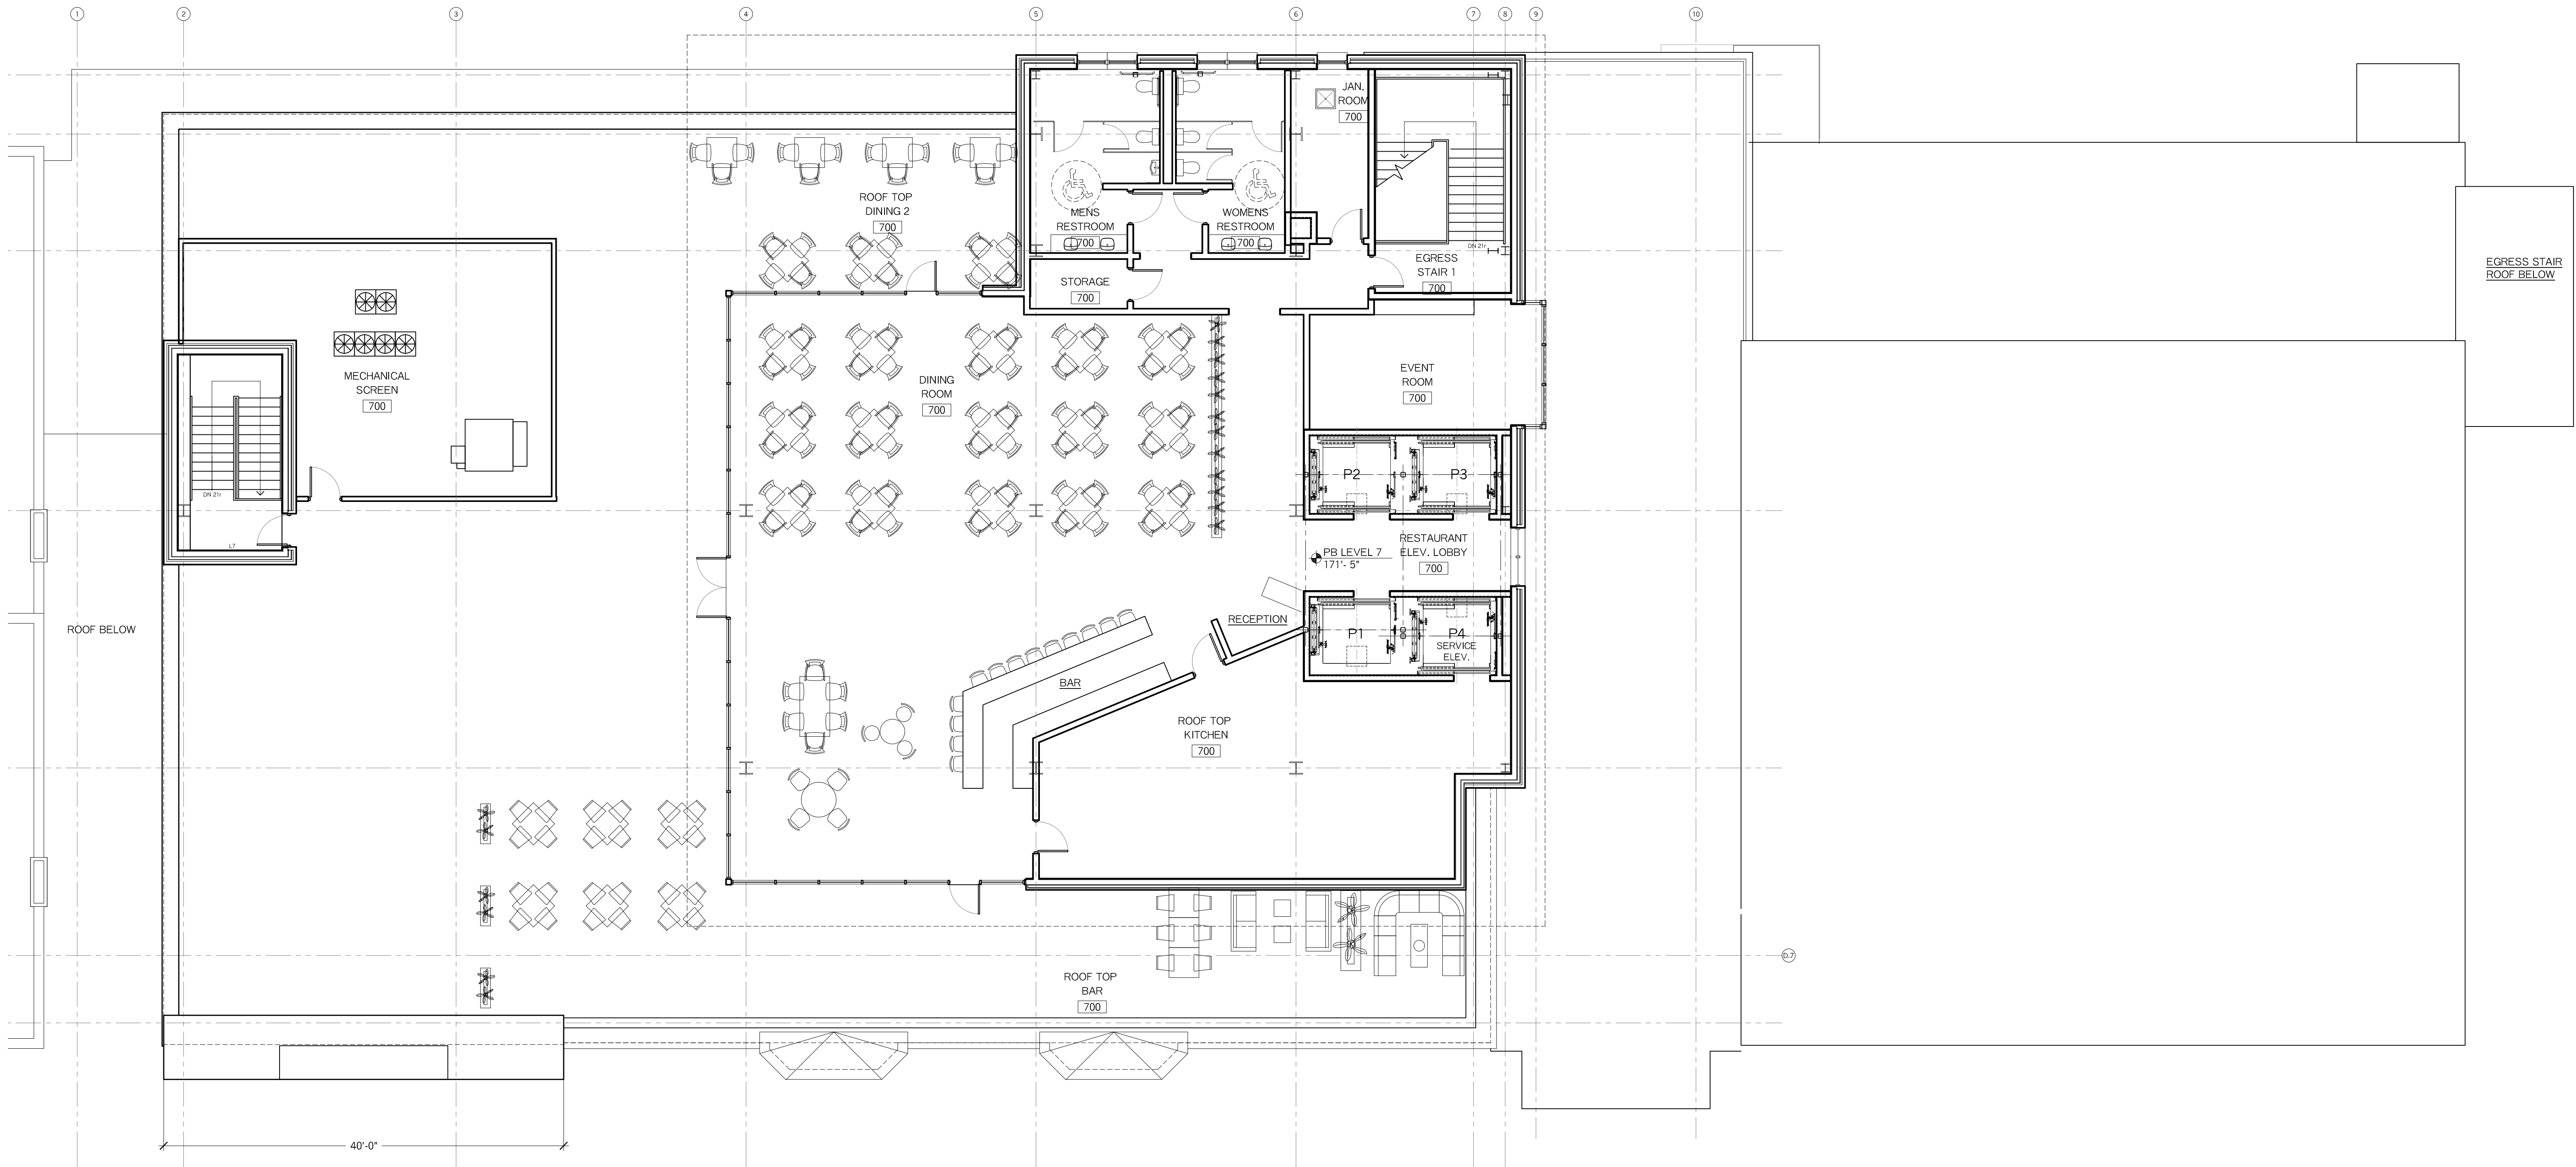

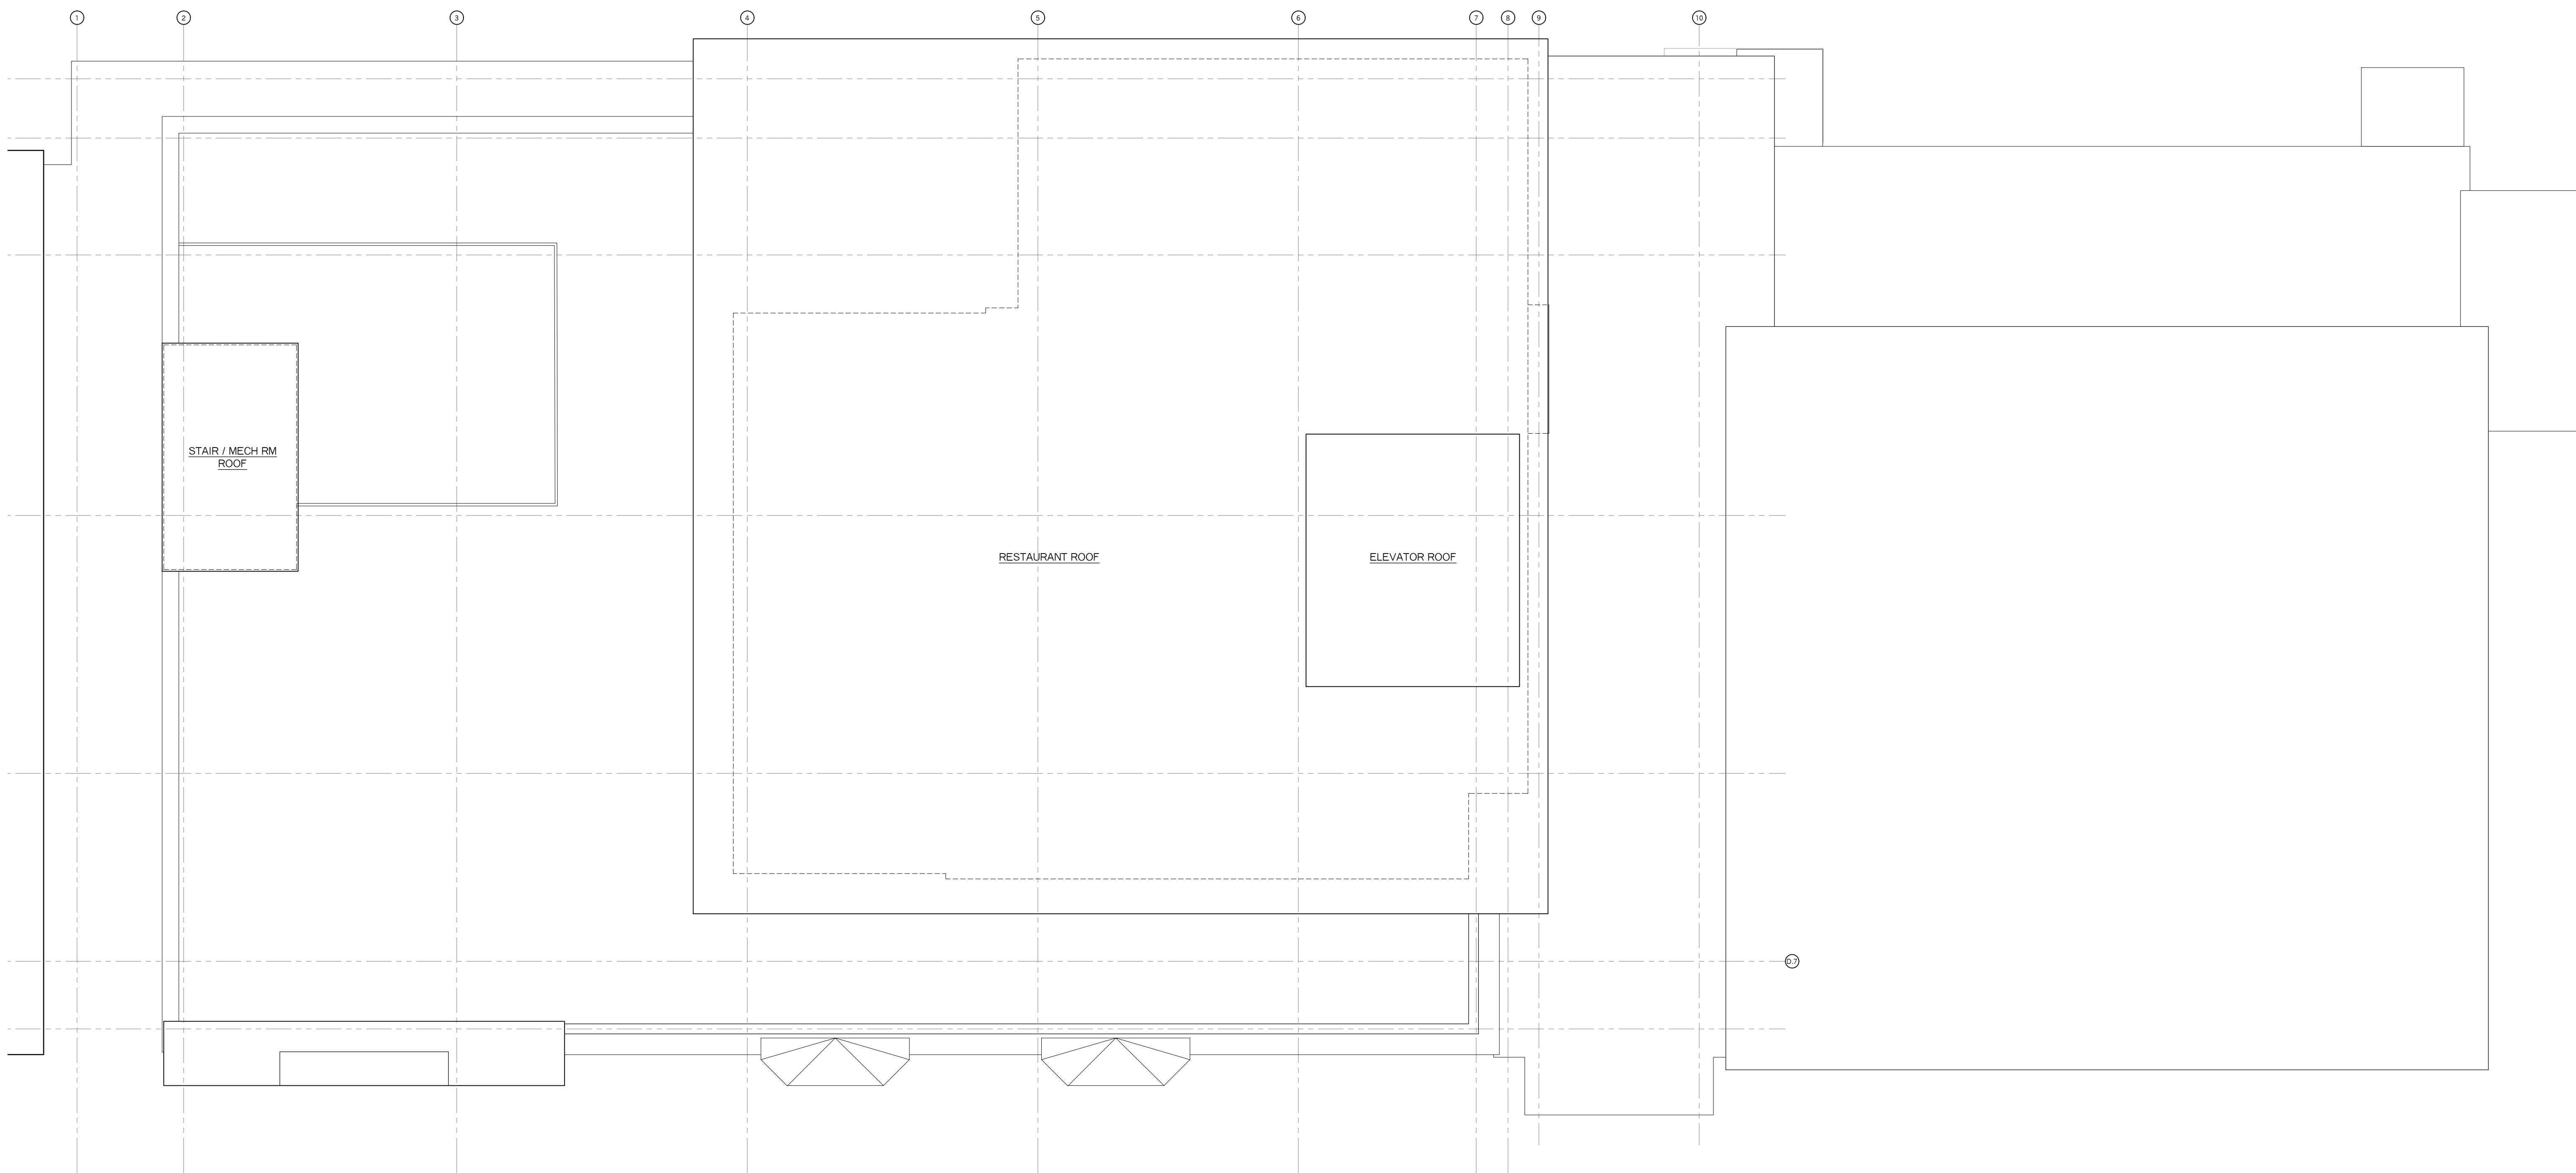

ROOF LEVEL



VIEW 2
DAYTIME



VIEW 2
NIGHT



VIEW 3
DAYTIME



VIEW 3
NIGHT