



S:\ENG\Projects - CITY\CIP17 Sidewalk Bikeway Streetscape\Paving Program Sidewalks\Alt 2.dwg Thursday, November 4, 2021 12:04:51 PM

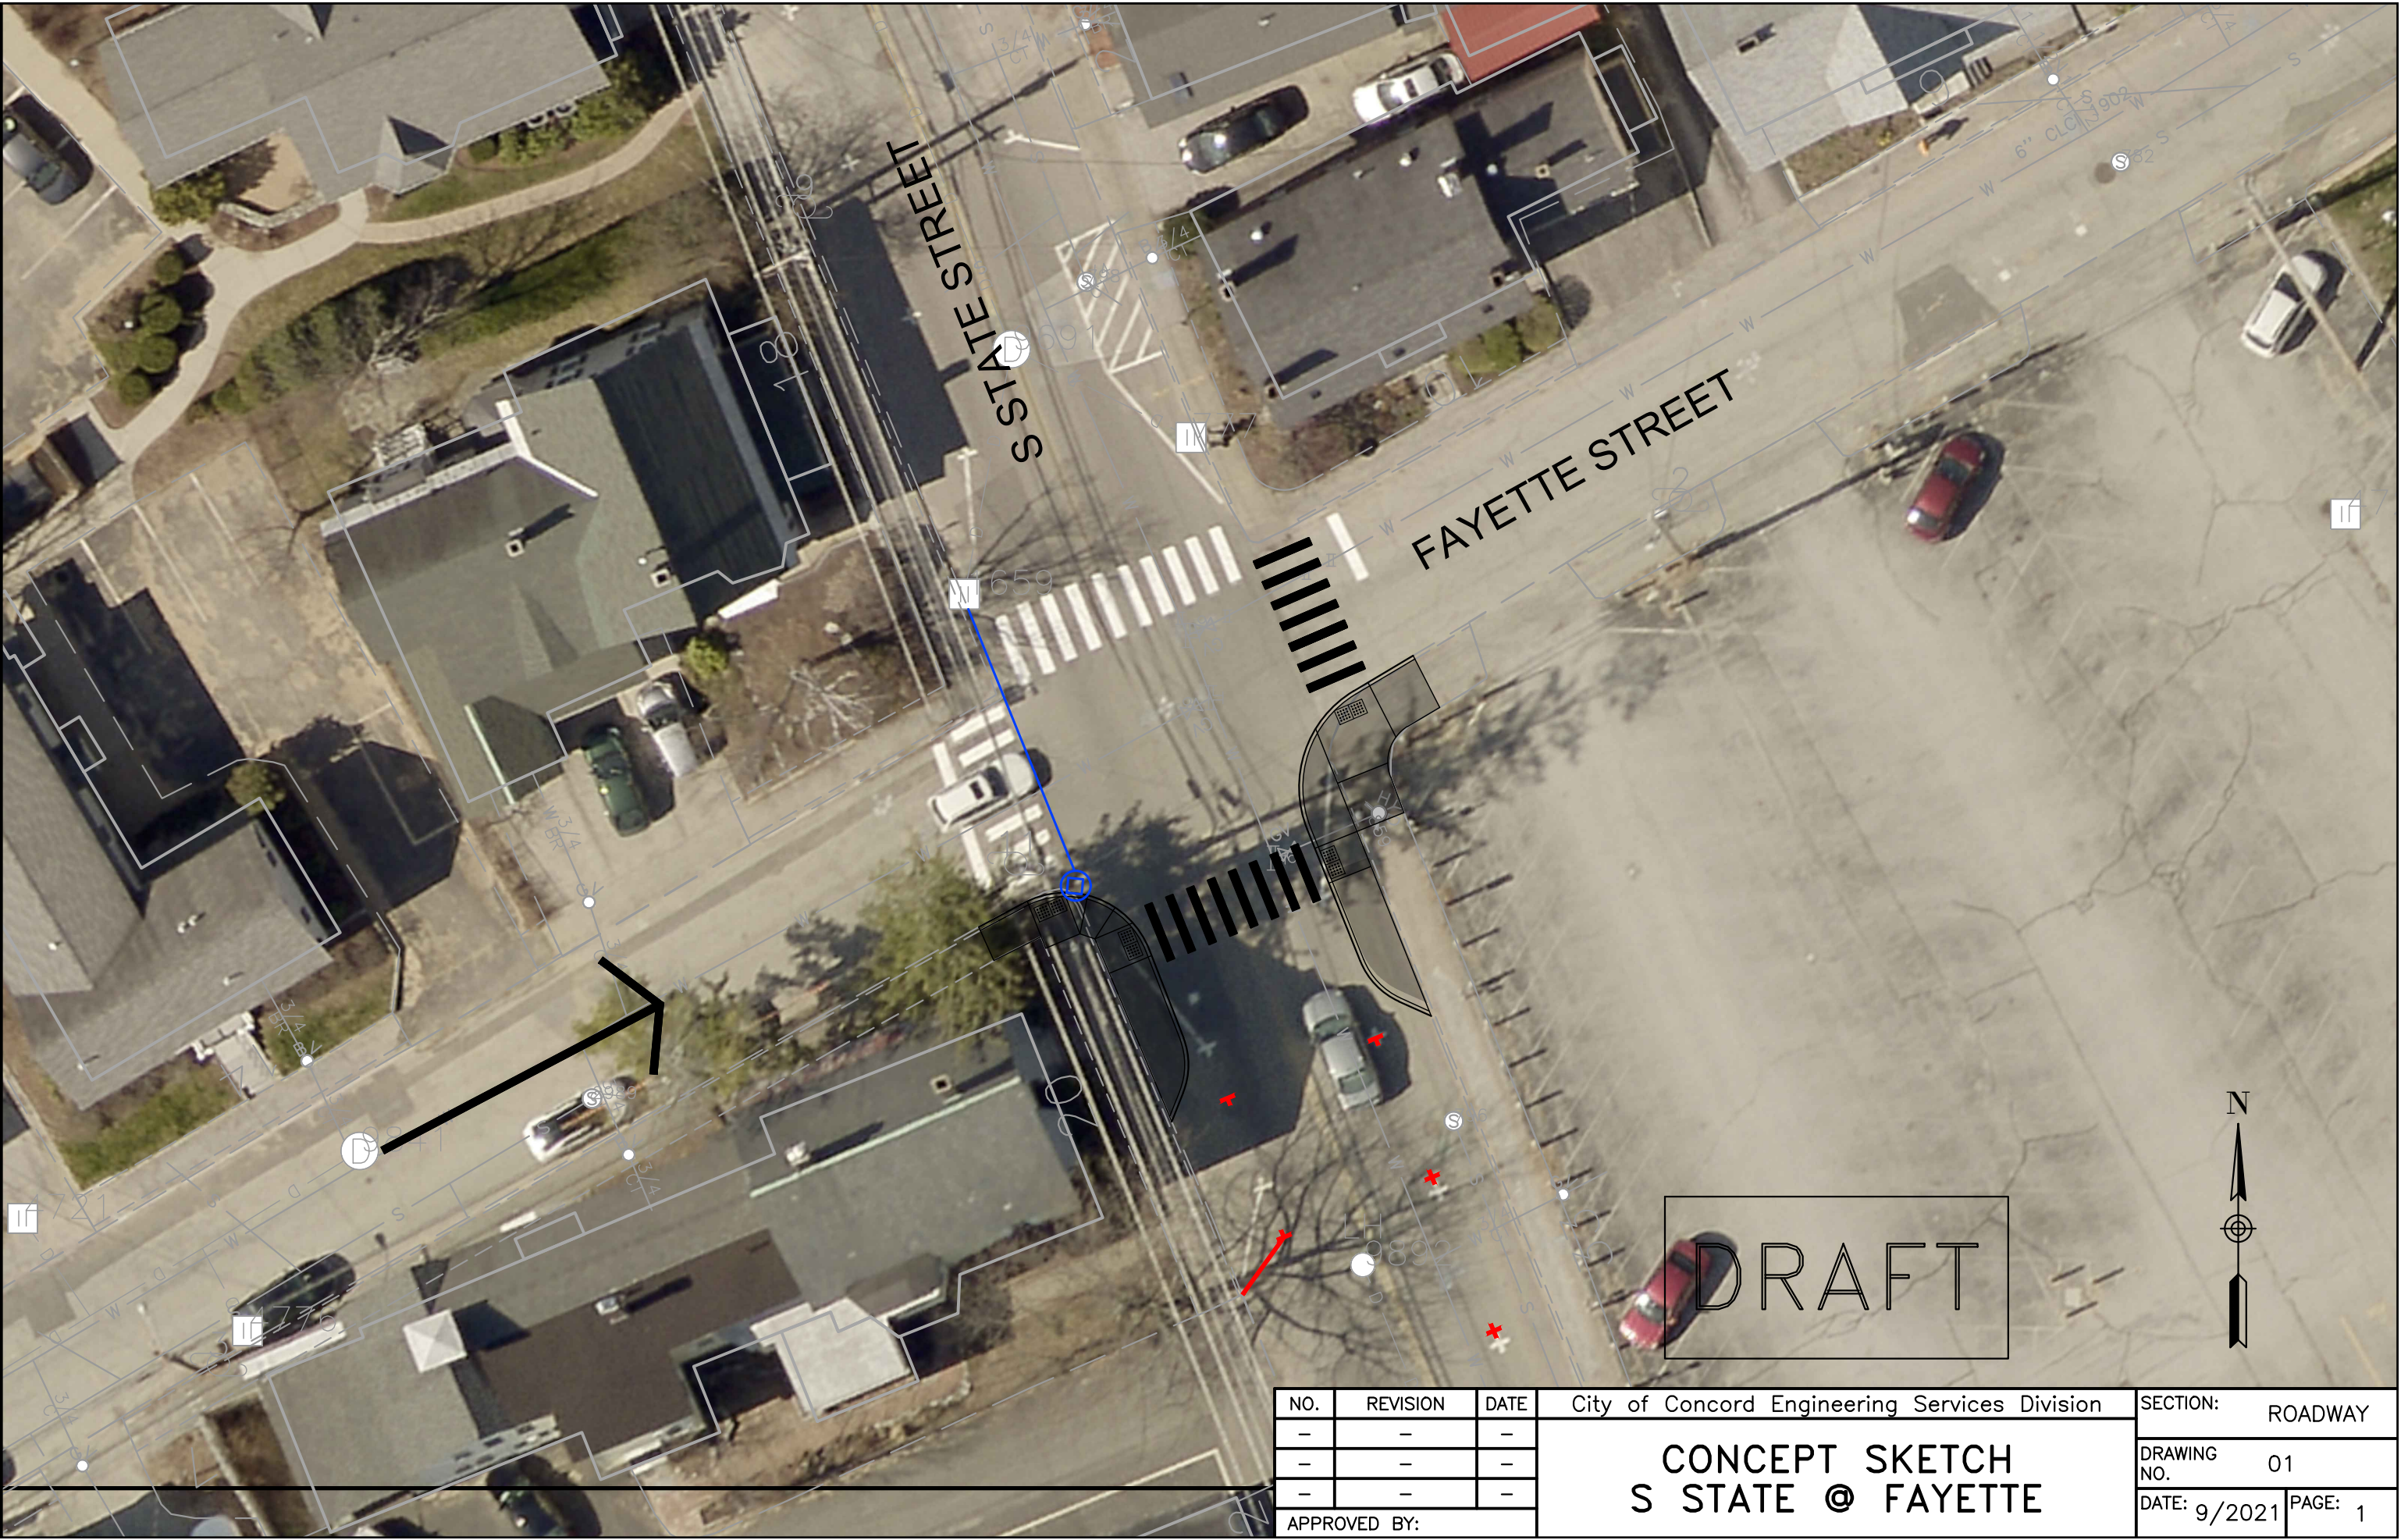

DRAFT

NO.	REVISION	DATE	City of Concord Engineering Services Division	SECTION:	ROADWAY
-	-	-		DRAWING NO.	01
-	-	-		DATE: 9/2021	PAGE: 1
APPROVED BY:			<p align="center">CONCEPT SKETCH S STATE @ FAYETTE</p>		

S:\ENG\Projects - CITY\CIP17 Sidewalk Bikeway Streetscape\Paving Program Sidewalks\Alt 2.dwg Thursday, November 4, 2021 12:06:13 PM

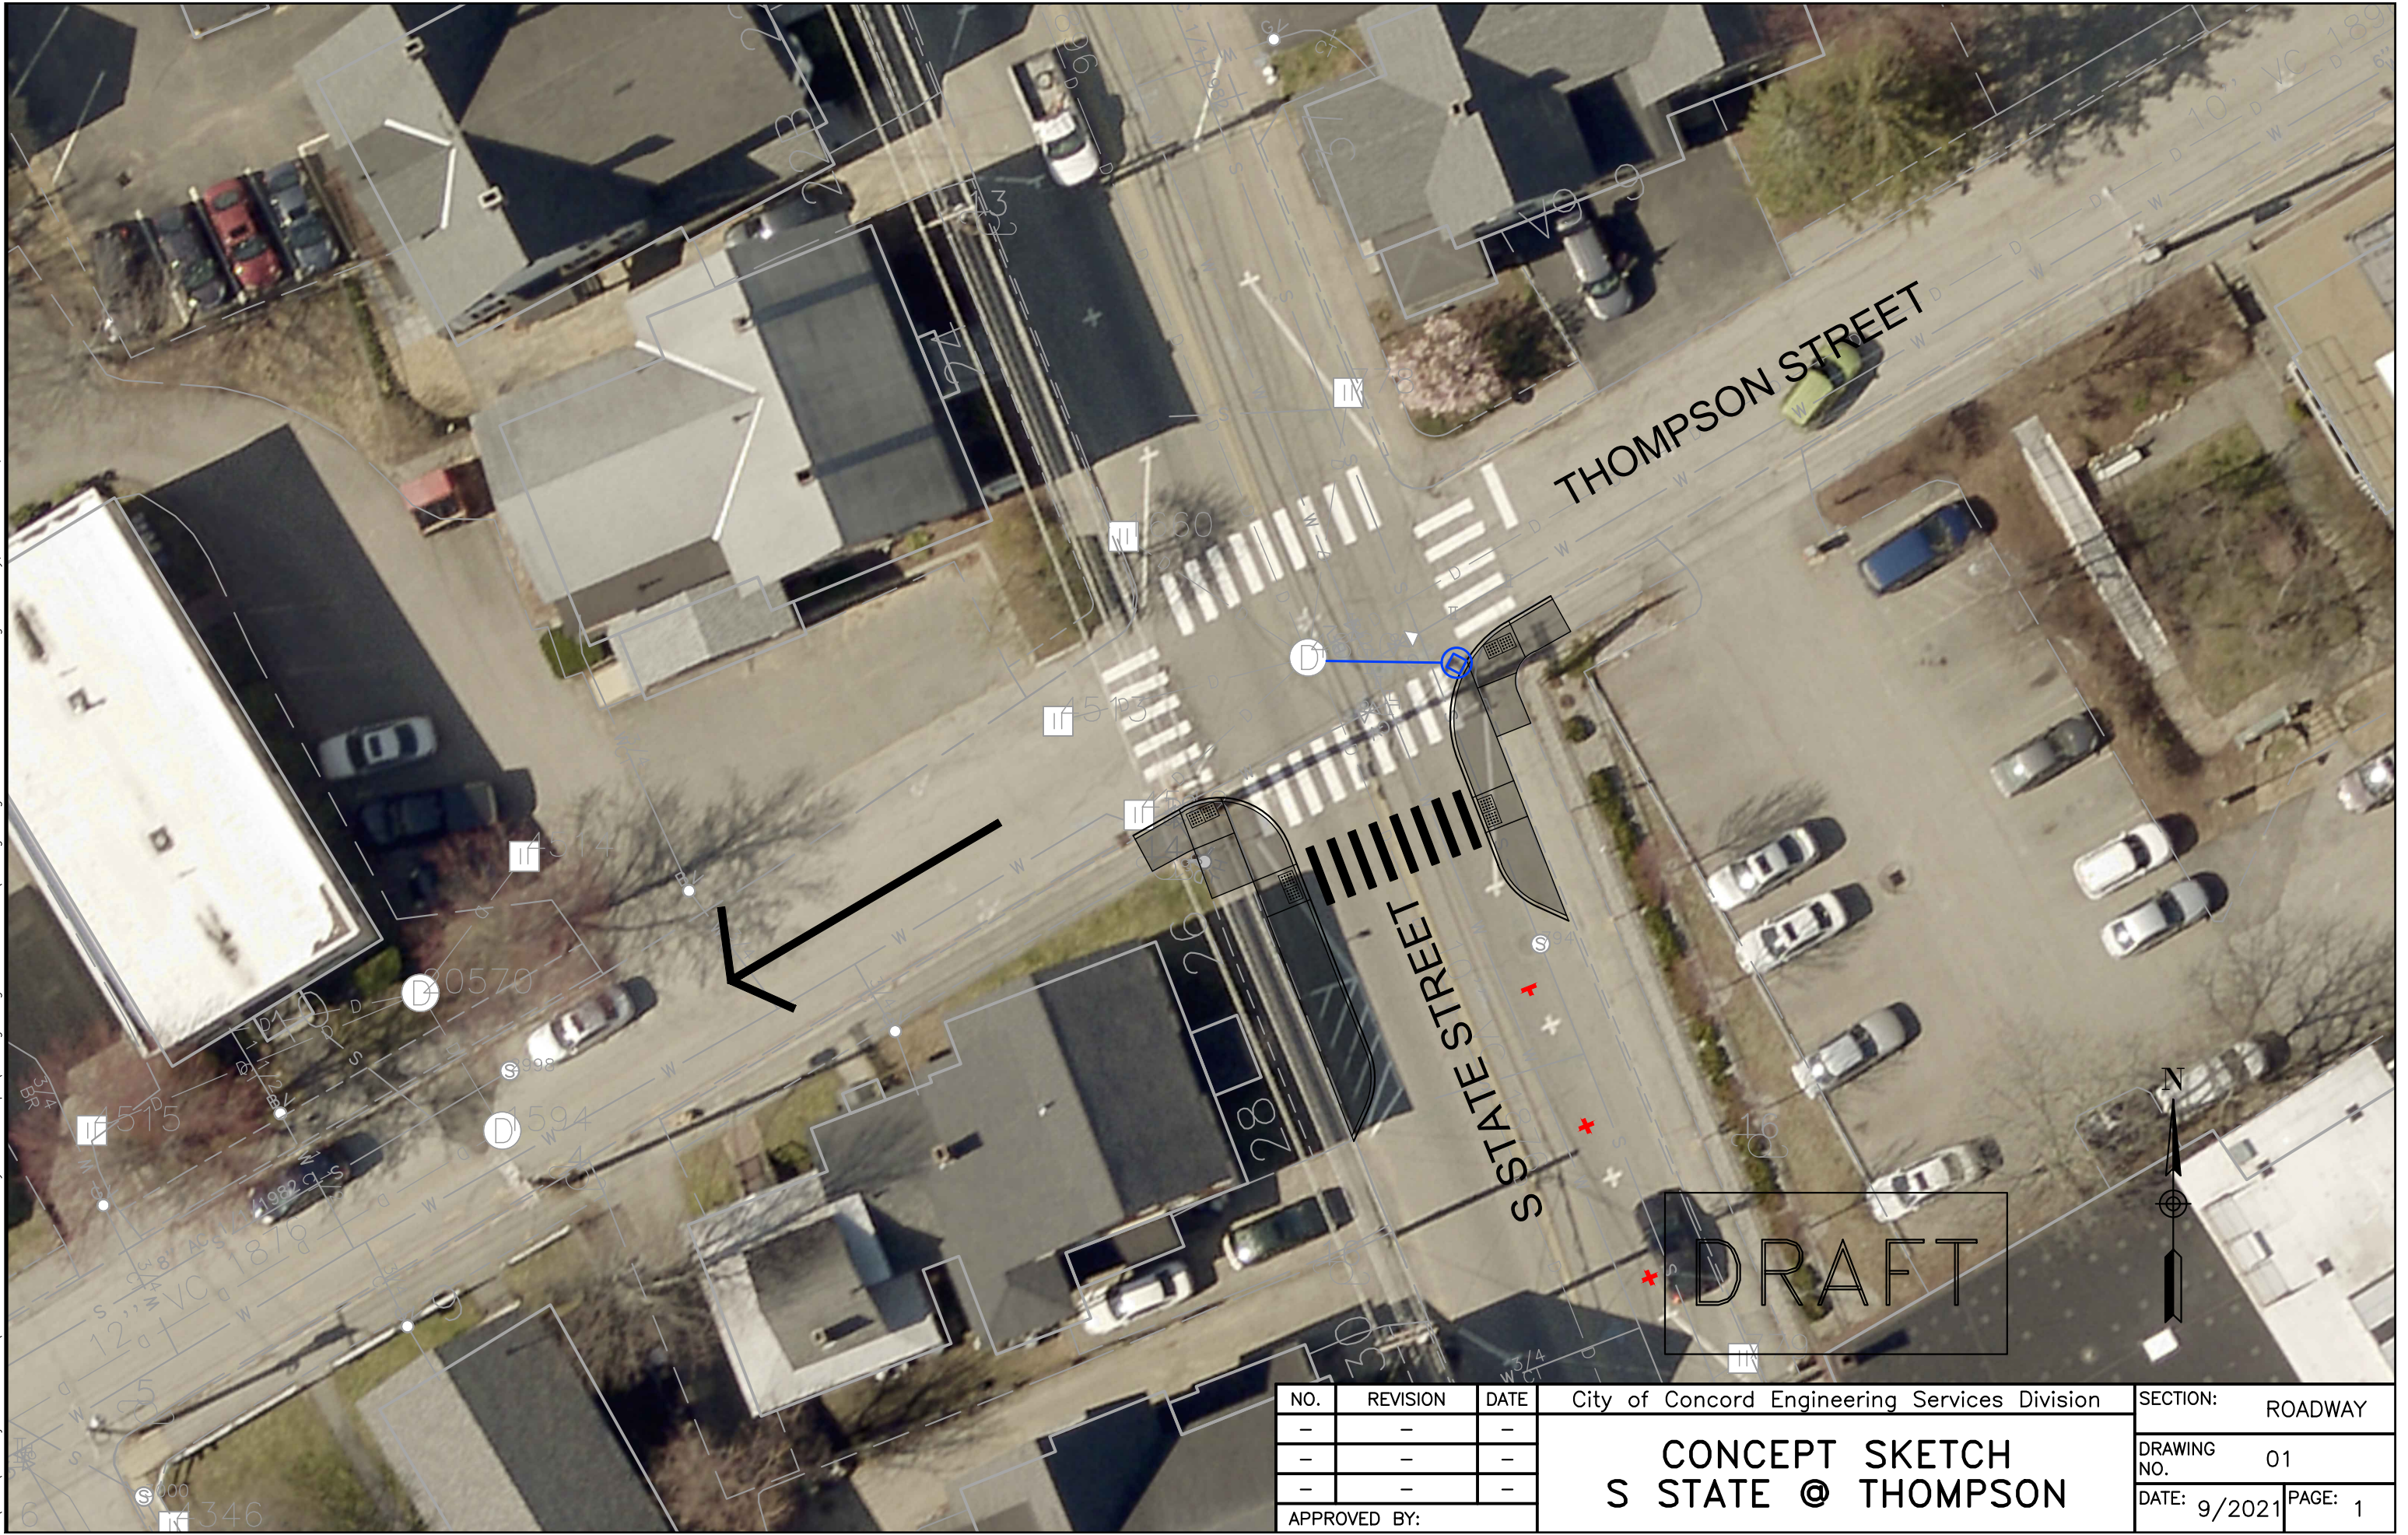

THOMPSON STREET

S STATE STREET

DRAFT



NO.	REVISION	DATE
-	-	-
-	-	-
-	-	-


APPROVED BY:

City of Concord Engineering Services Division

CONCEPT SKETCH
S STATE @ THOMPSON

SECTION:	ROADWAY
DRAWING NO.	01
DATE:	9/2021
PAGE:	1

S:\ENG\Projects - CITY\CIP17 Sidewalk Bikeway Streetscape\Paving Program Sidewalks_Alt 2.dwg Thursday, November 4, 2021 12:07:38 PM

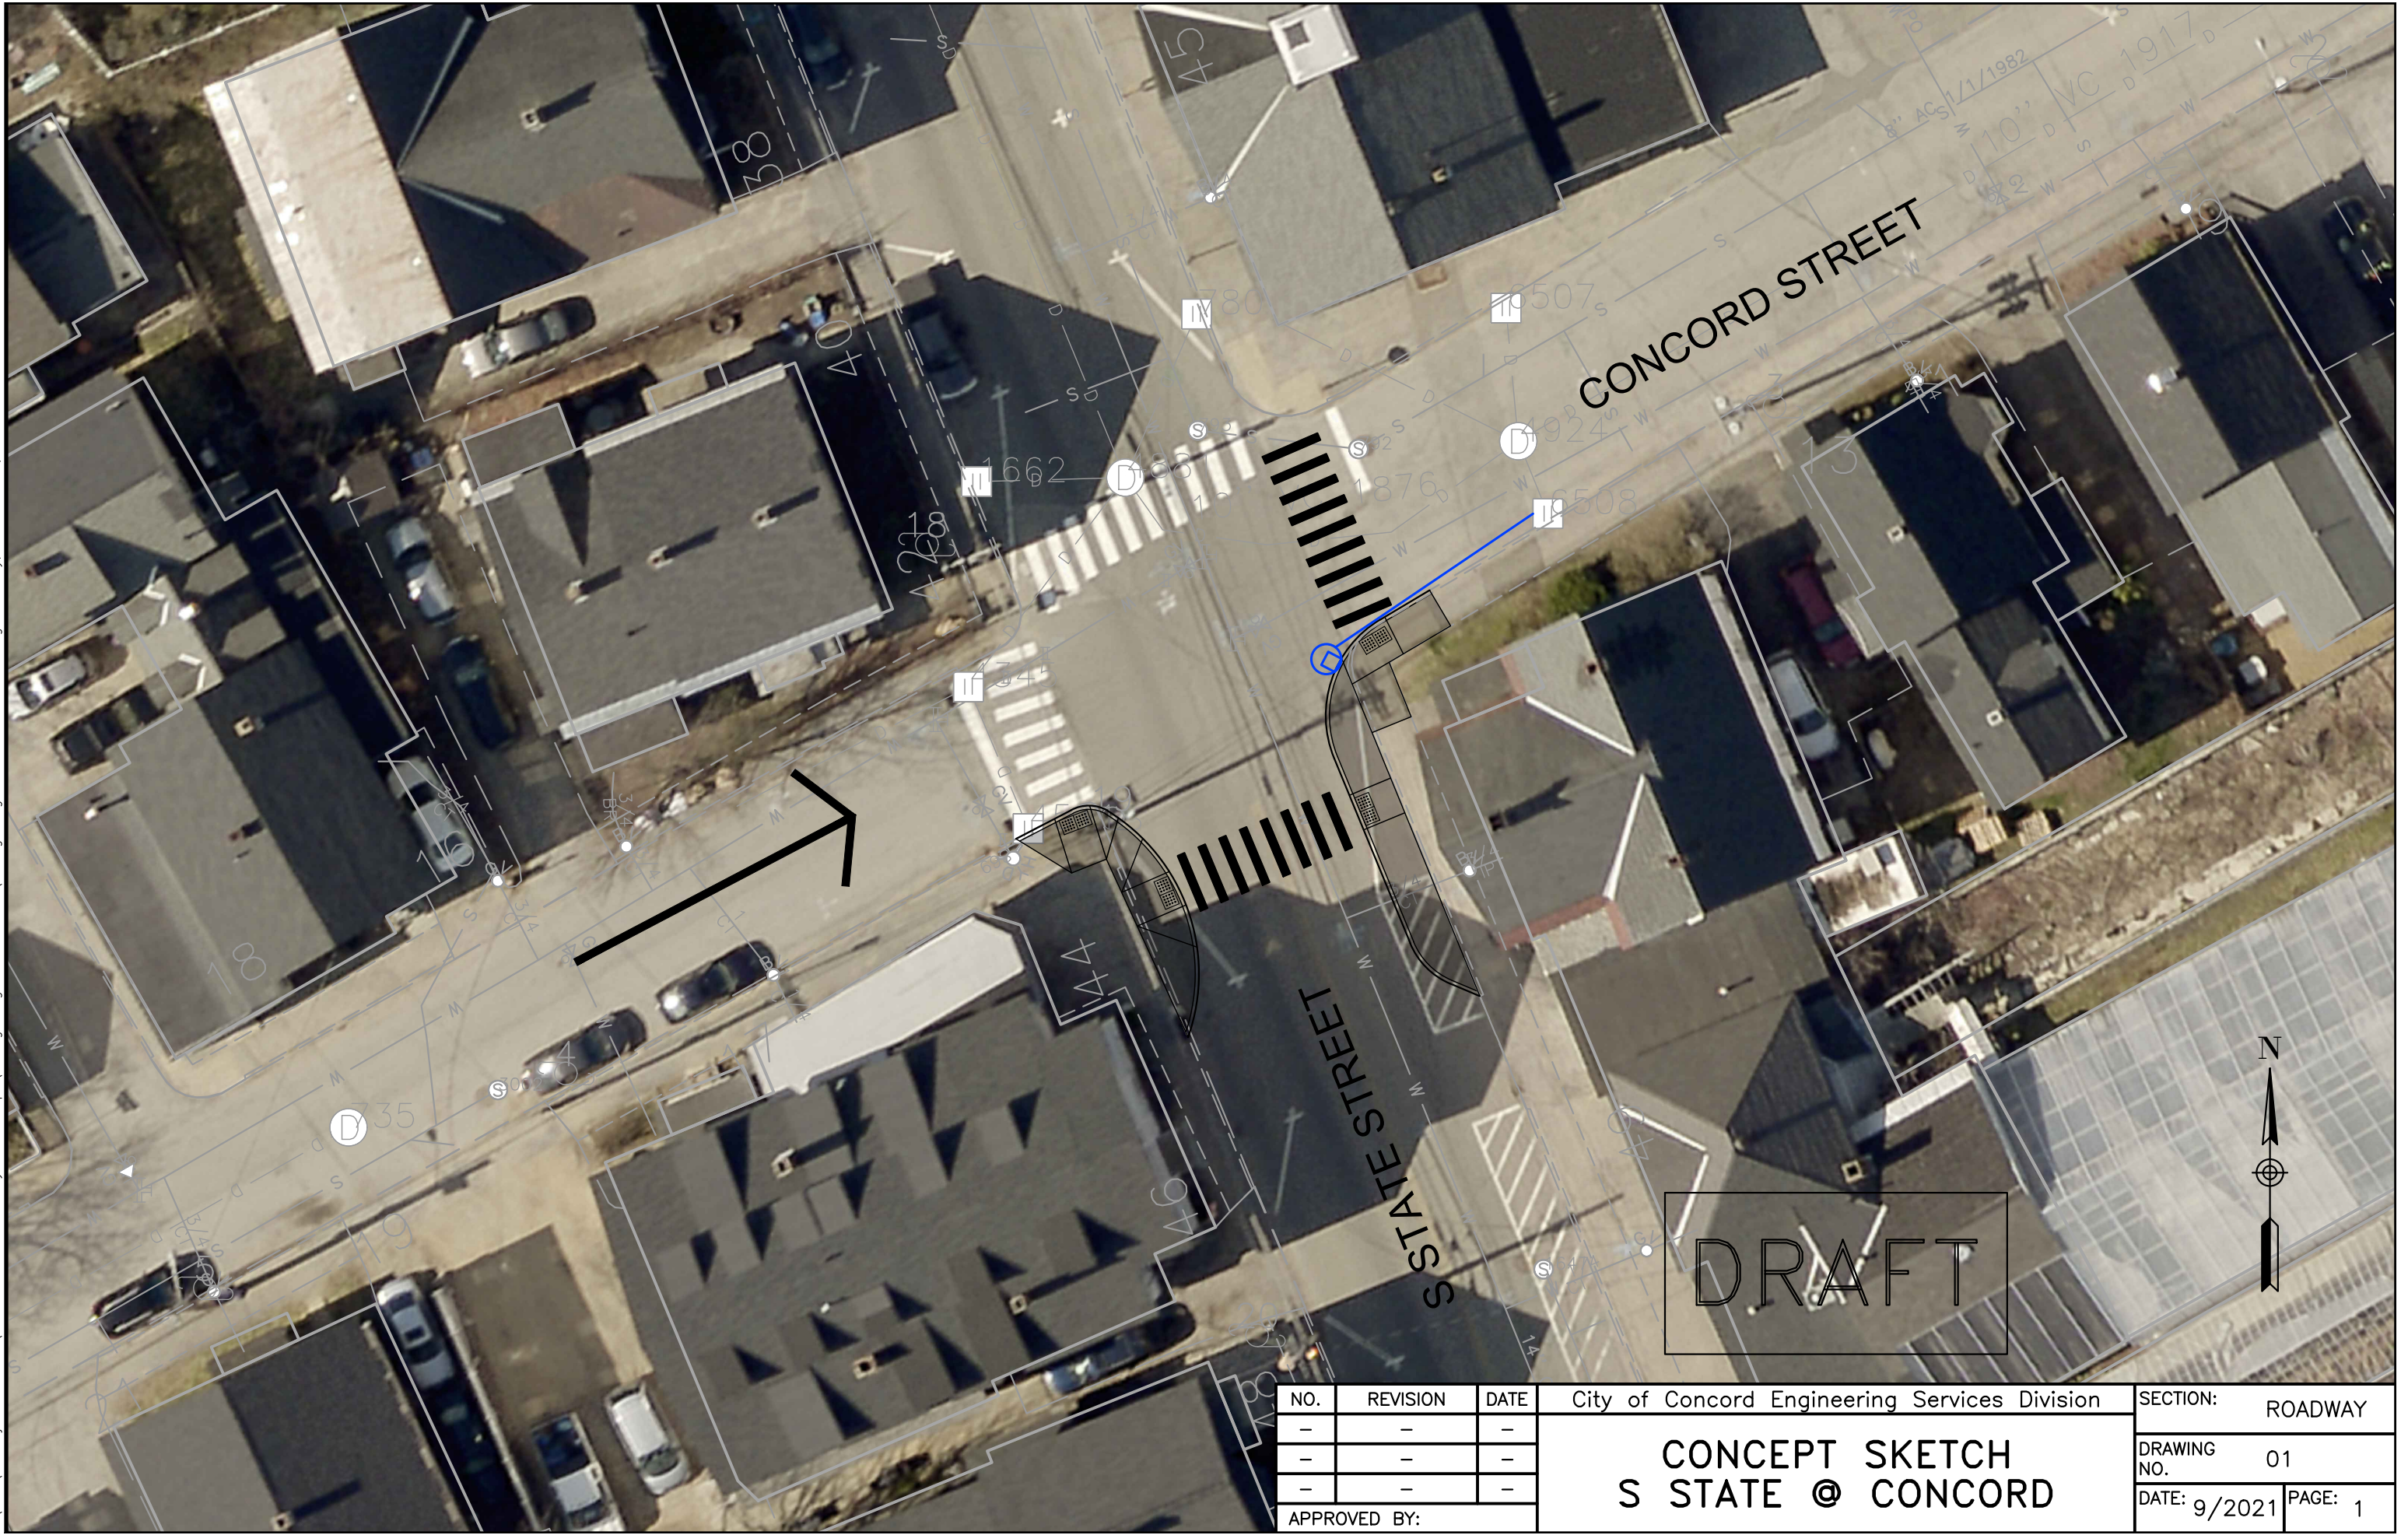

DRAFT


NO.	REVISION	DATE
-	-	-
-	-	-
-	-	-

APPROVED BY:

City of Concord Engineering Services Division

**CONCEPT SKETCH
S STATE @ CONCORD**

SECTION:	ROADWAY
DRAWING NO.	01
DATE:	9/2021
PAGE:	1

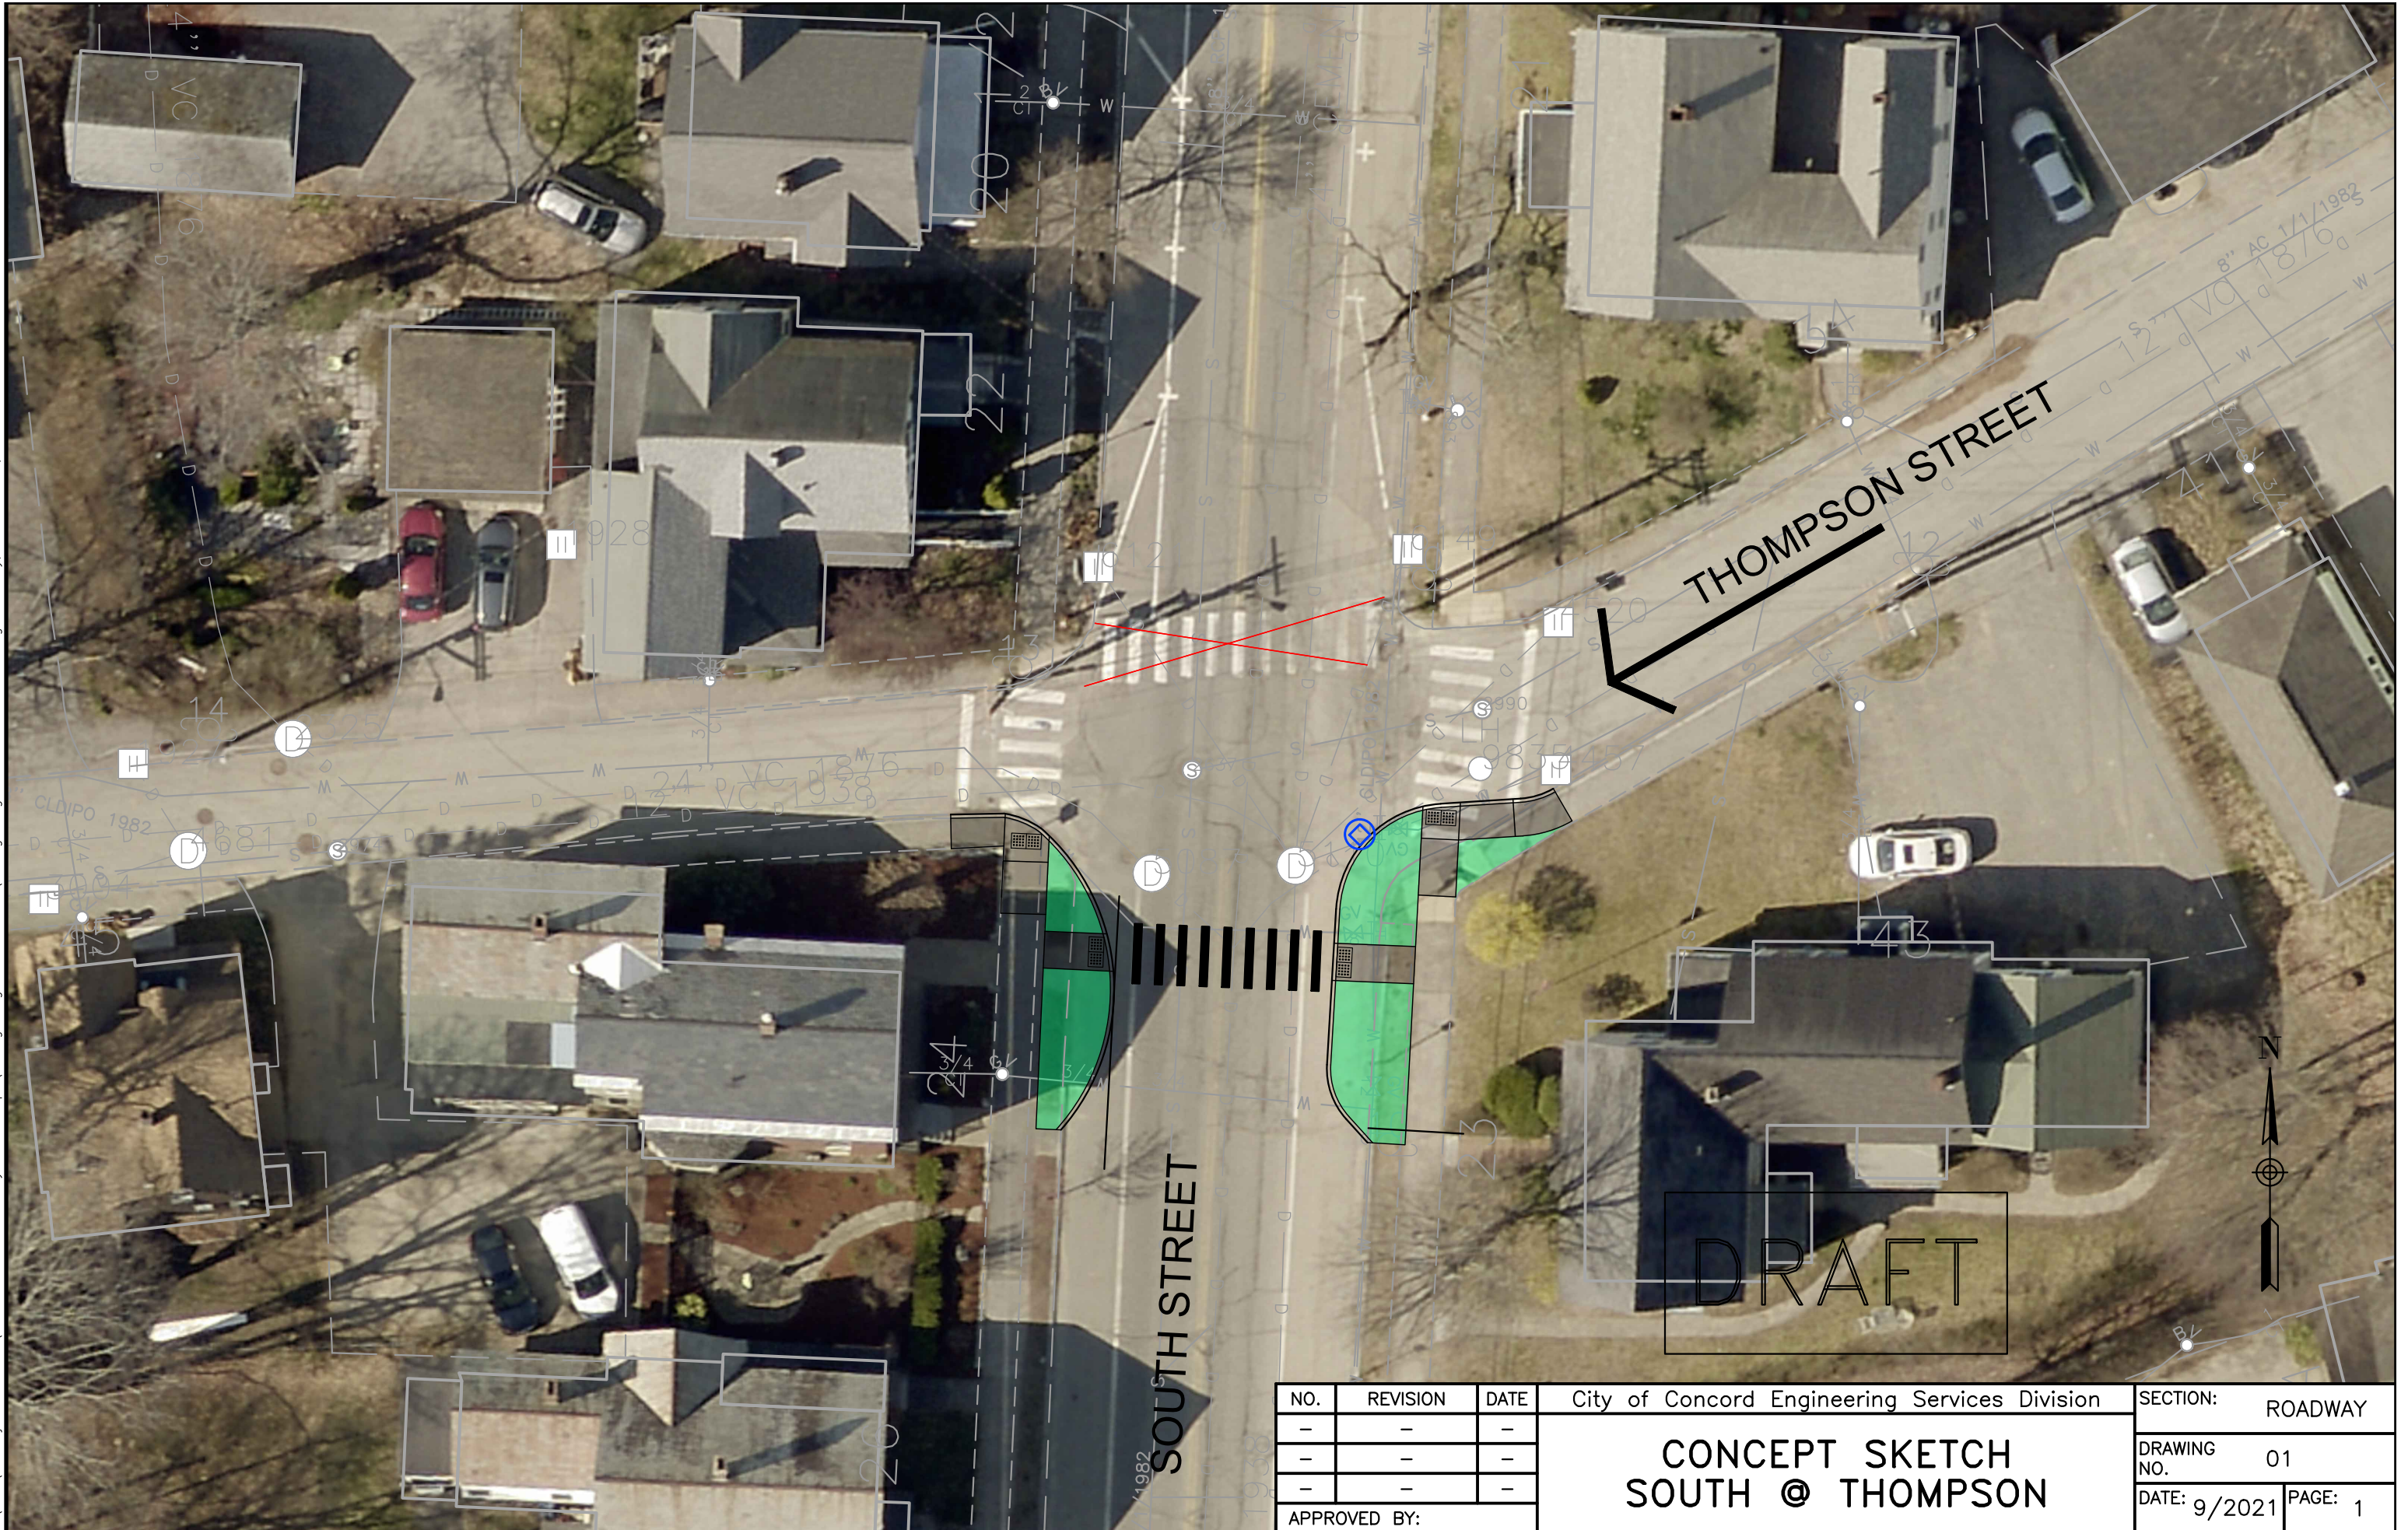

THOMPSON STREET

SOUTH STREET

DRAFT

NO.	REVISION	DATE
-	-	-
-	-	-
-	-	-


APPROVED BY:

City of Concord Engineering Services Division

**CONCEPT SKETCH
SOUTH @ THOMPSON**

SECTION:	ROADWAY
DRAWING NO.	01
DATE:	9/2021
PAGE:	1

S:\ENG\Projects - CITY\CIP17 Sidewalk Bikeway Streetscape\Paving Program Sidewalks\Alt 2.dwg Thursday, November 4, 2021 12:10:33 PM

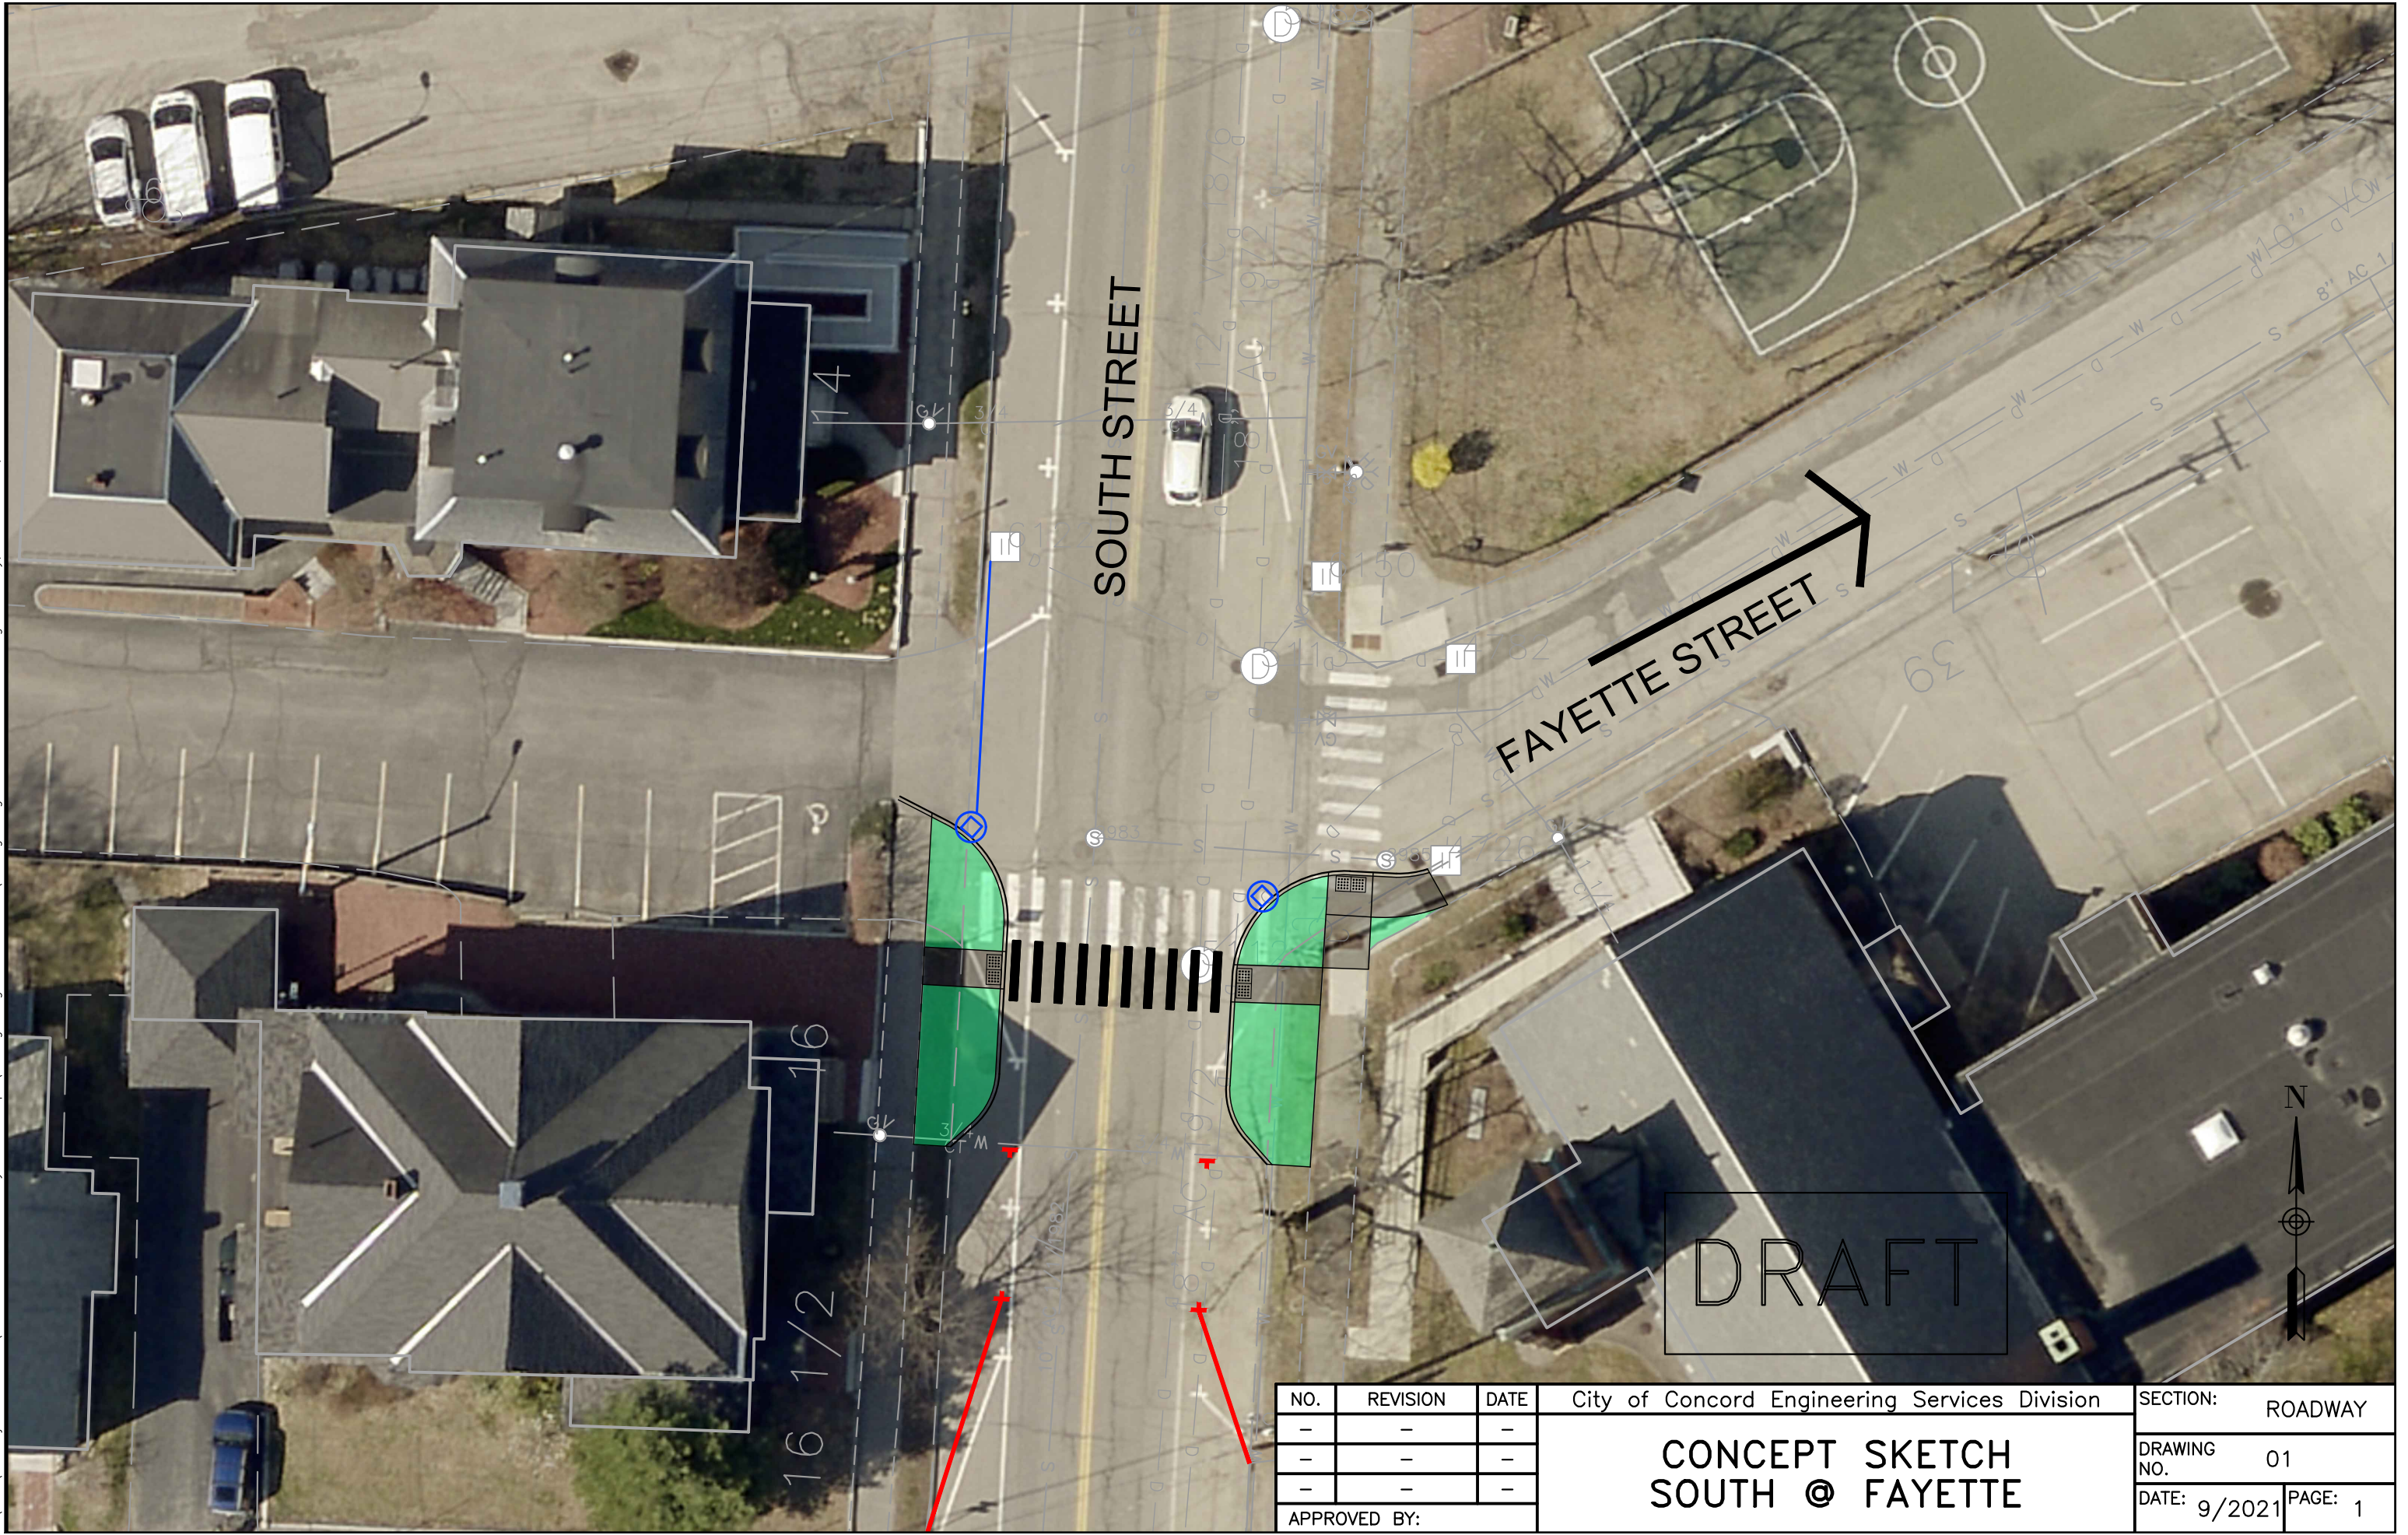

DRAFT



NO.	REVISION	DATE
-	-	-
-	-	-
-	-	-


APPROVED BY:

City of Concord Engineering Services Division

**CONCEPT SKETCH
SOUTH @ FAYETTE**

SECTION:	ROADWAY
DRAWING NO.	01
DATE:	9/2021
PAGE:	1

S:\ENG\Projects - CITY\CIP17 Sidewalk Bikeway Streetscape\Paving Program Sidewalks_Alt 2.dwg Thursday, November 4, 2021 12:11:57 PM

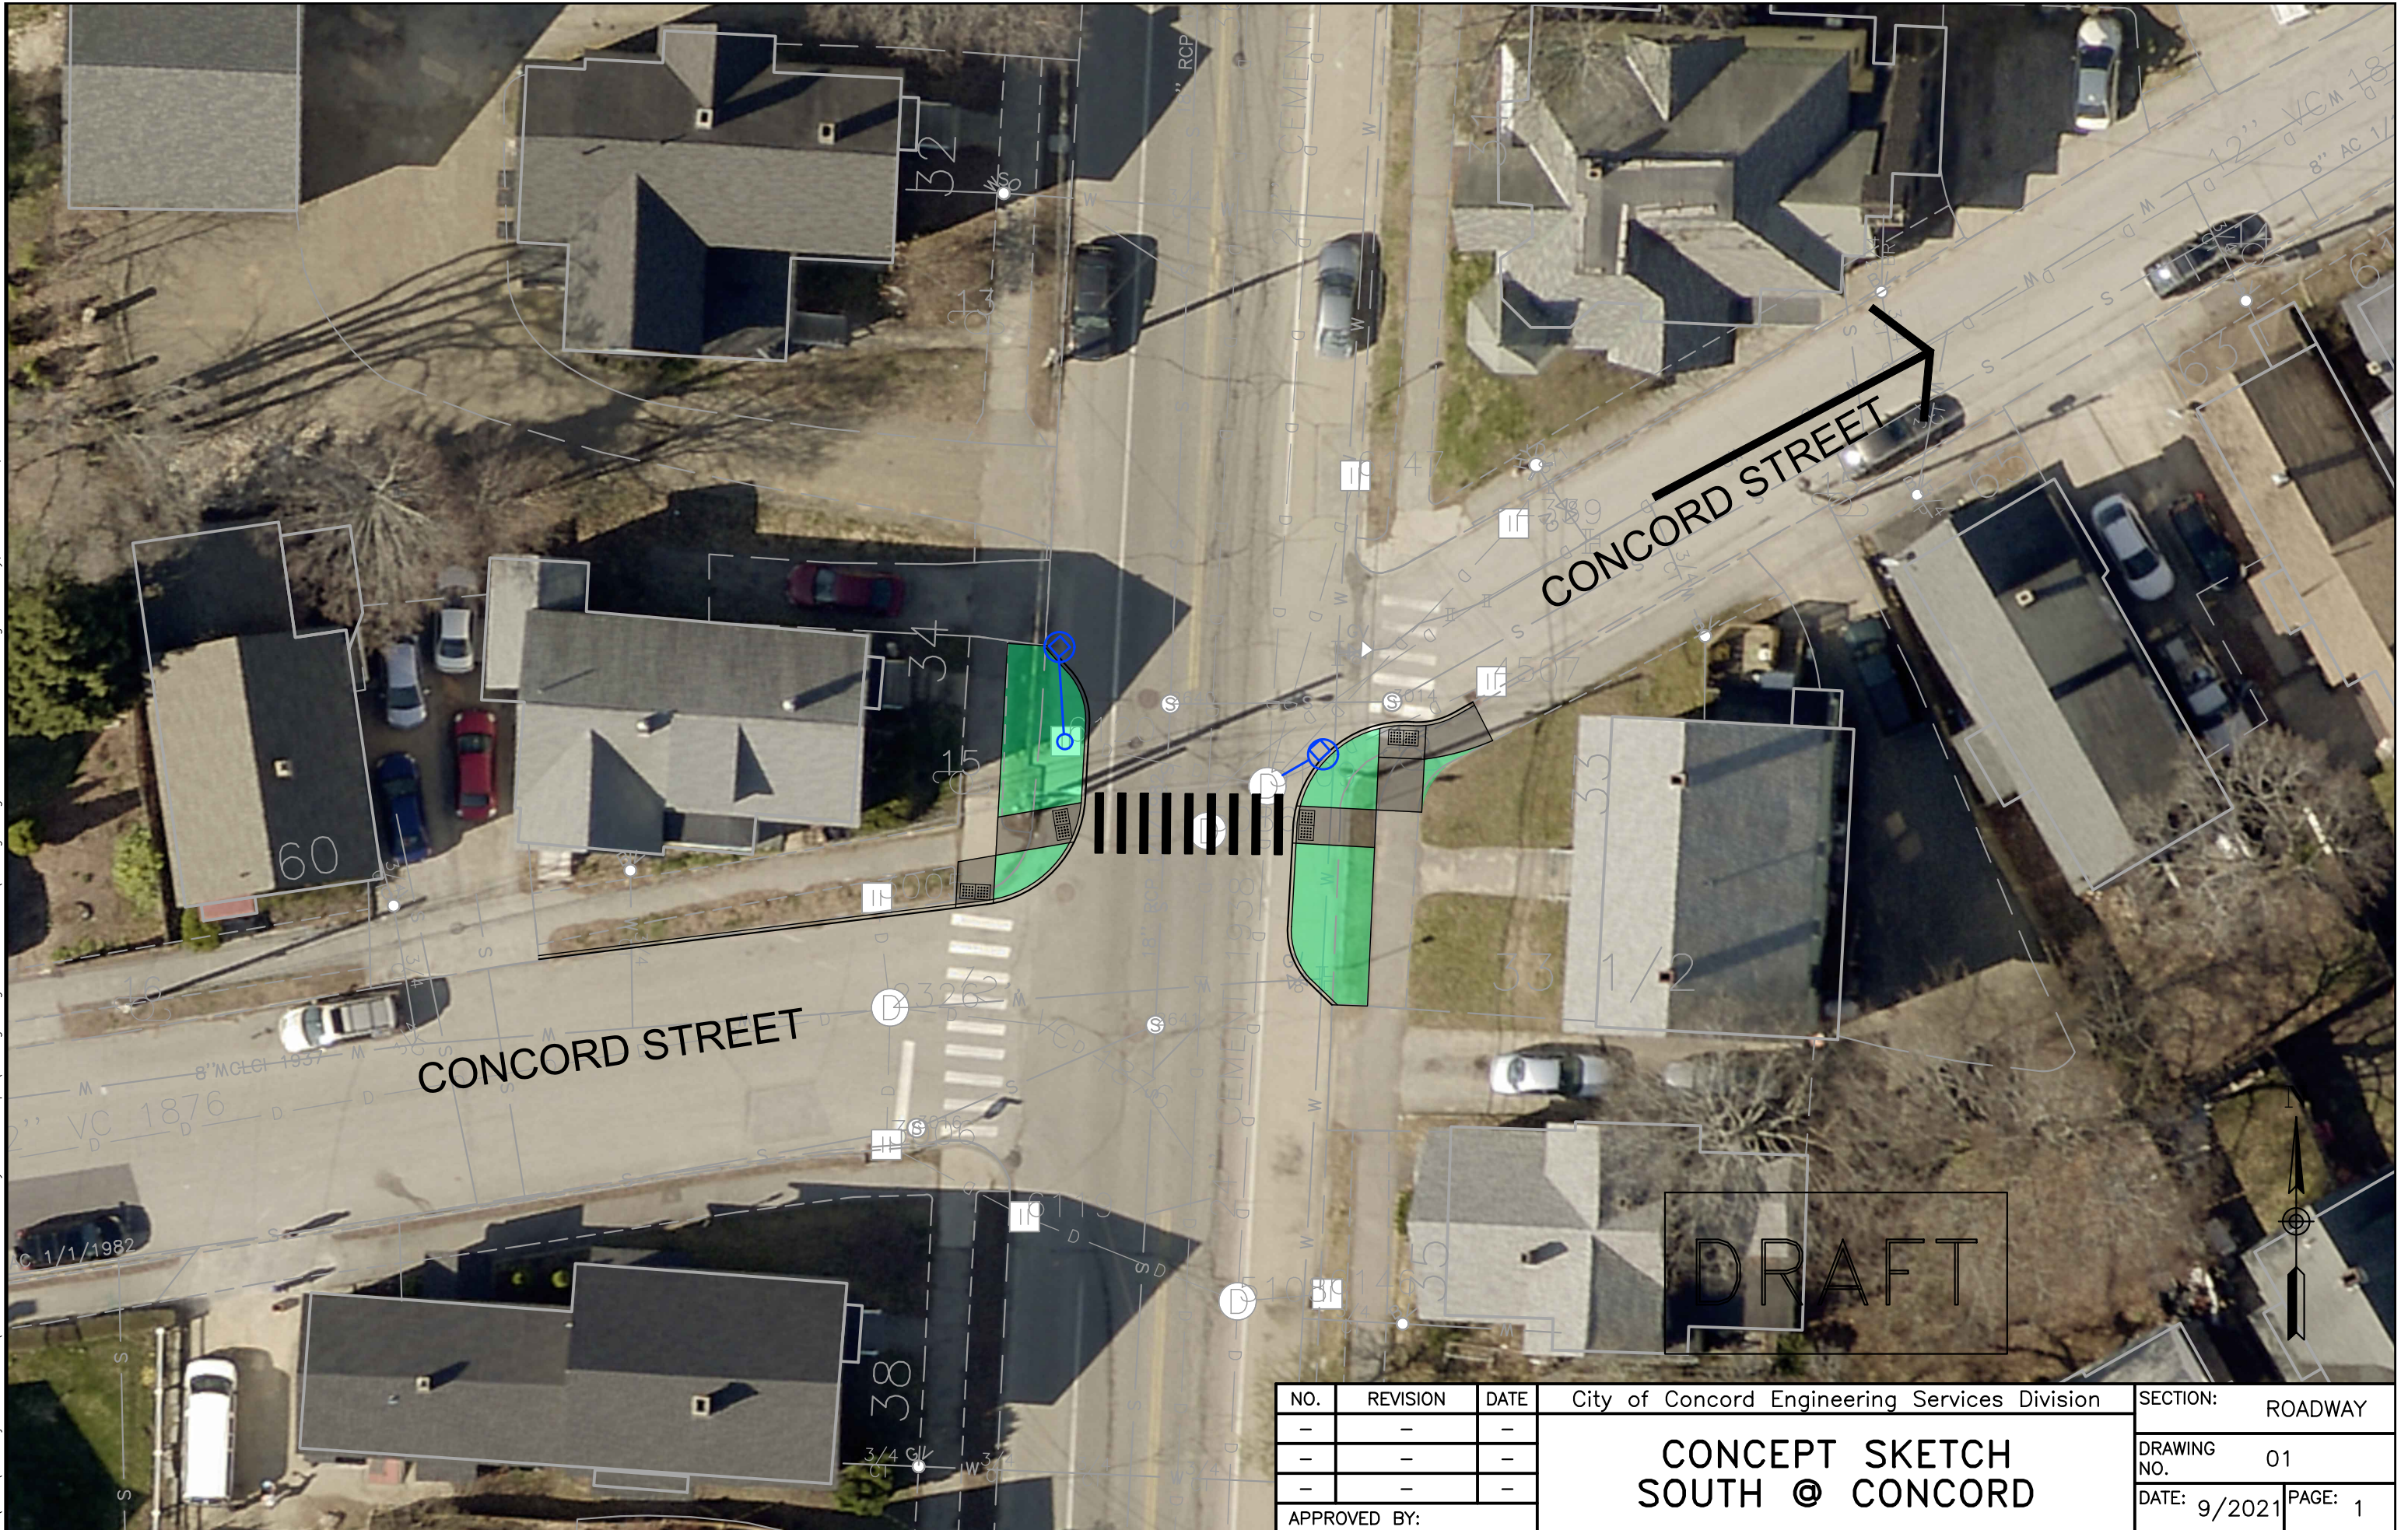

NO.	REVISION	DATE
-	-	-
-	-	-
-	-	-

APPROVED BY:

City of Concord Engineering Services Division

**CONCEPT SKETCH
SOUTH @ CONCORD**

SECTION:	ROADWAY
DRAWING NO.	01
DATE:	9/2021
PAGE:	1