


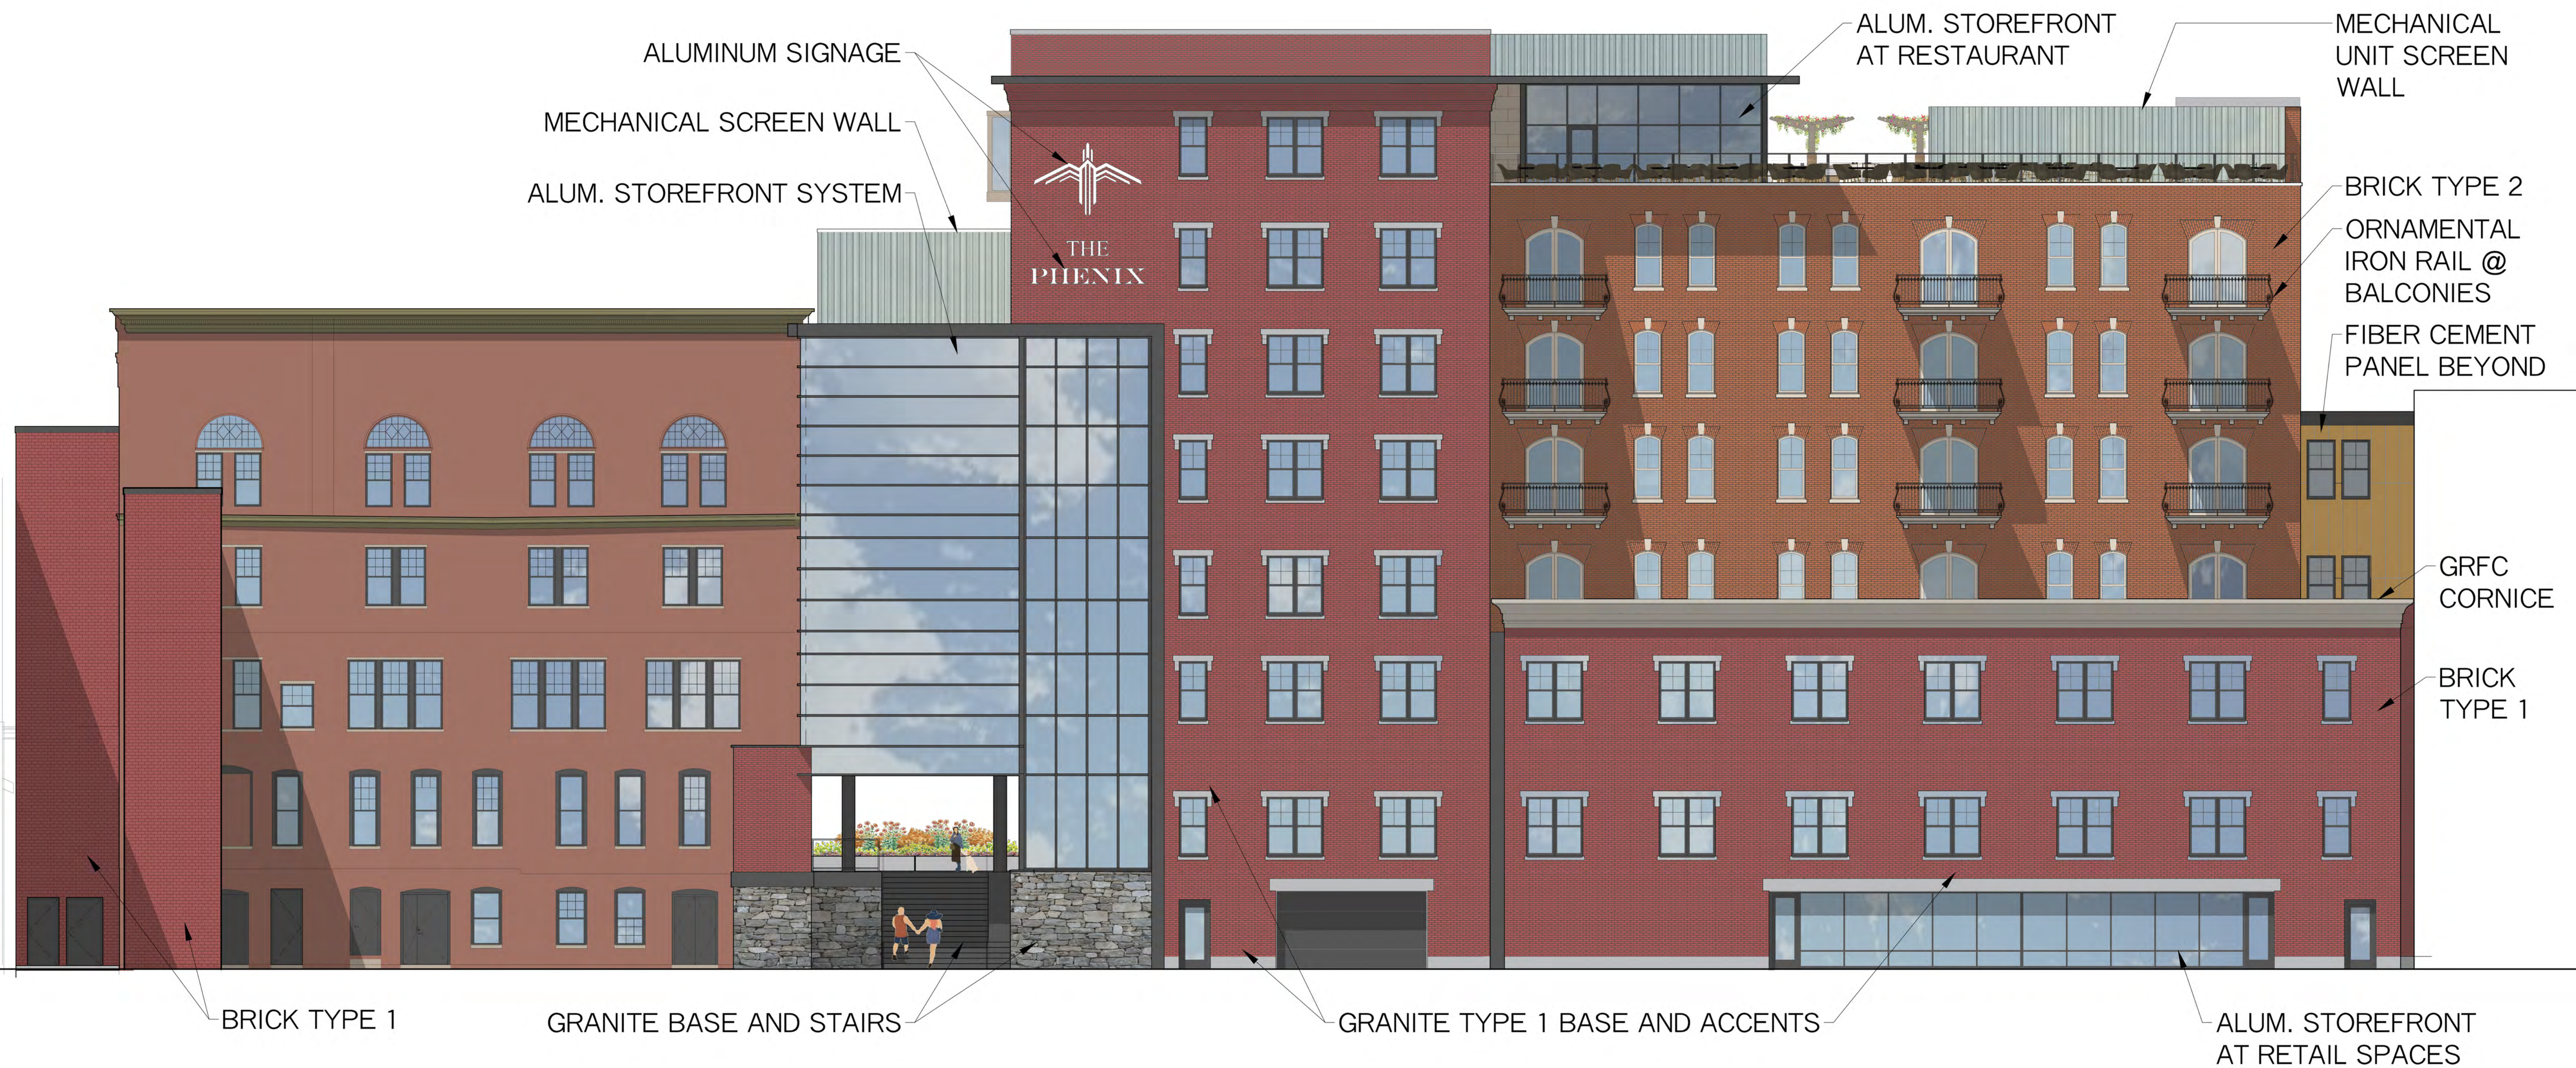

West Elevation


1/8" = 1'-0"





East Elevation

1/8" = 1'-0"

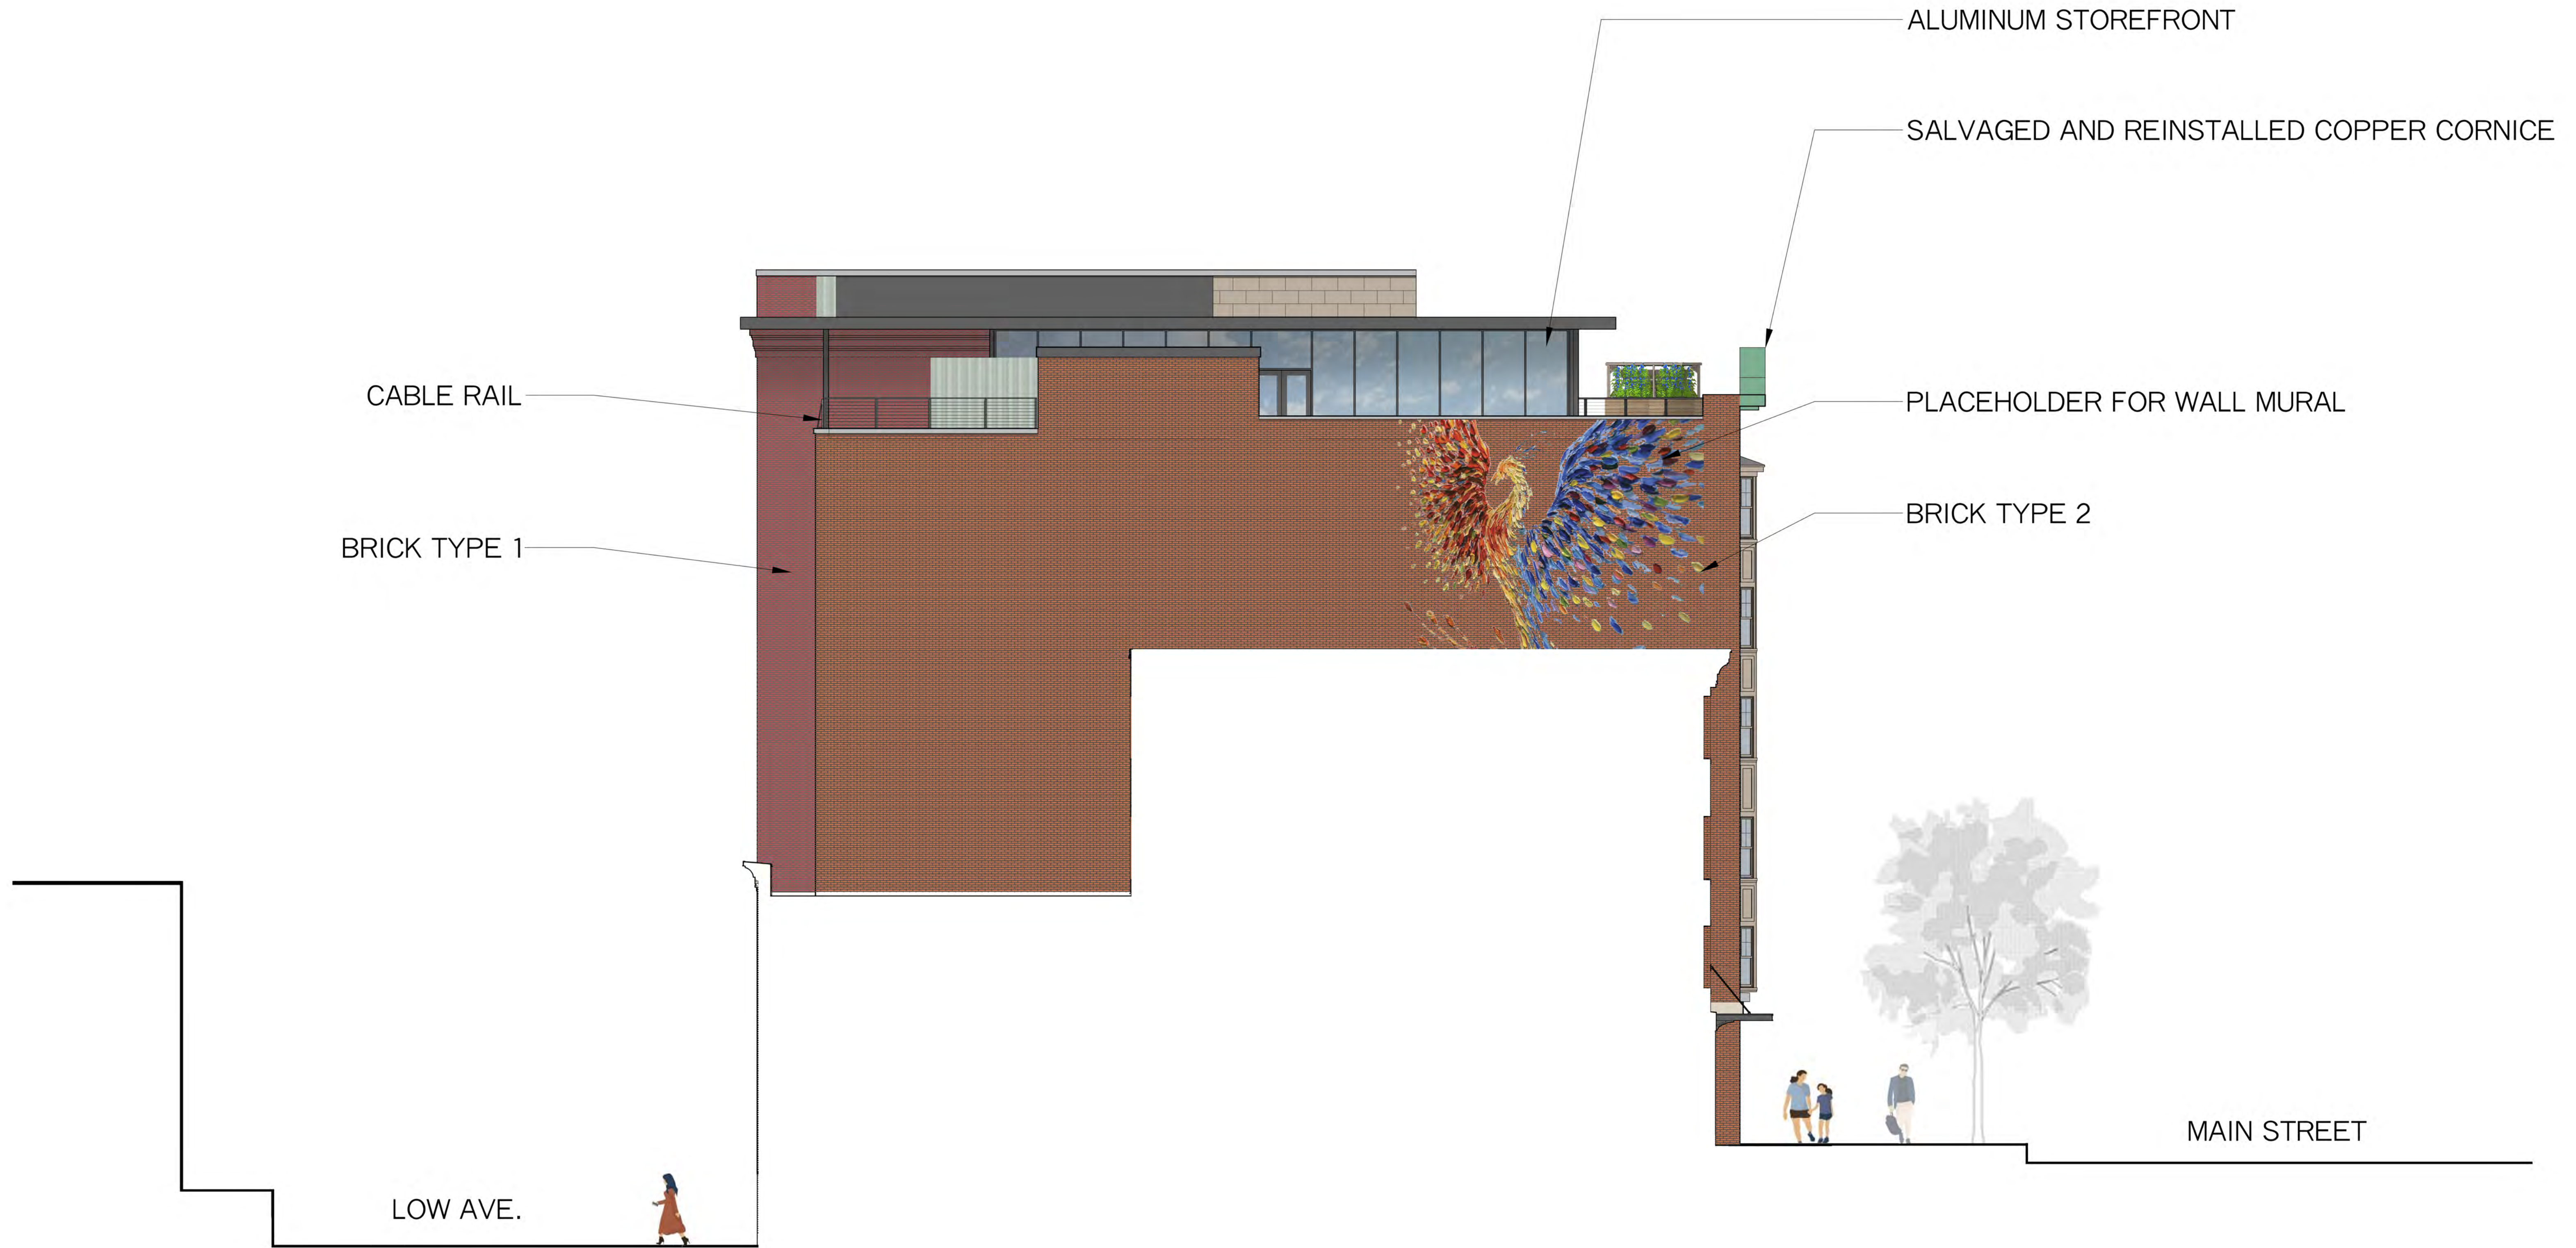

North Elevation


$\frac{1}{8}" = 1'-0"$



VIEW 1
DAYTIME

VIEW 1
NIGHT



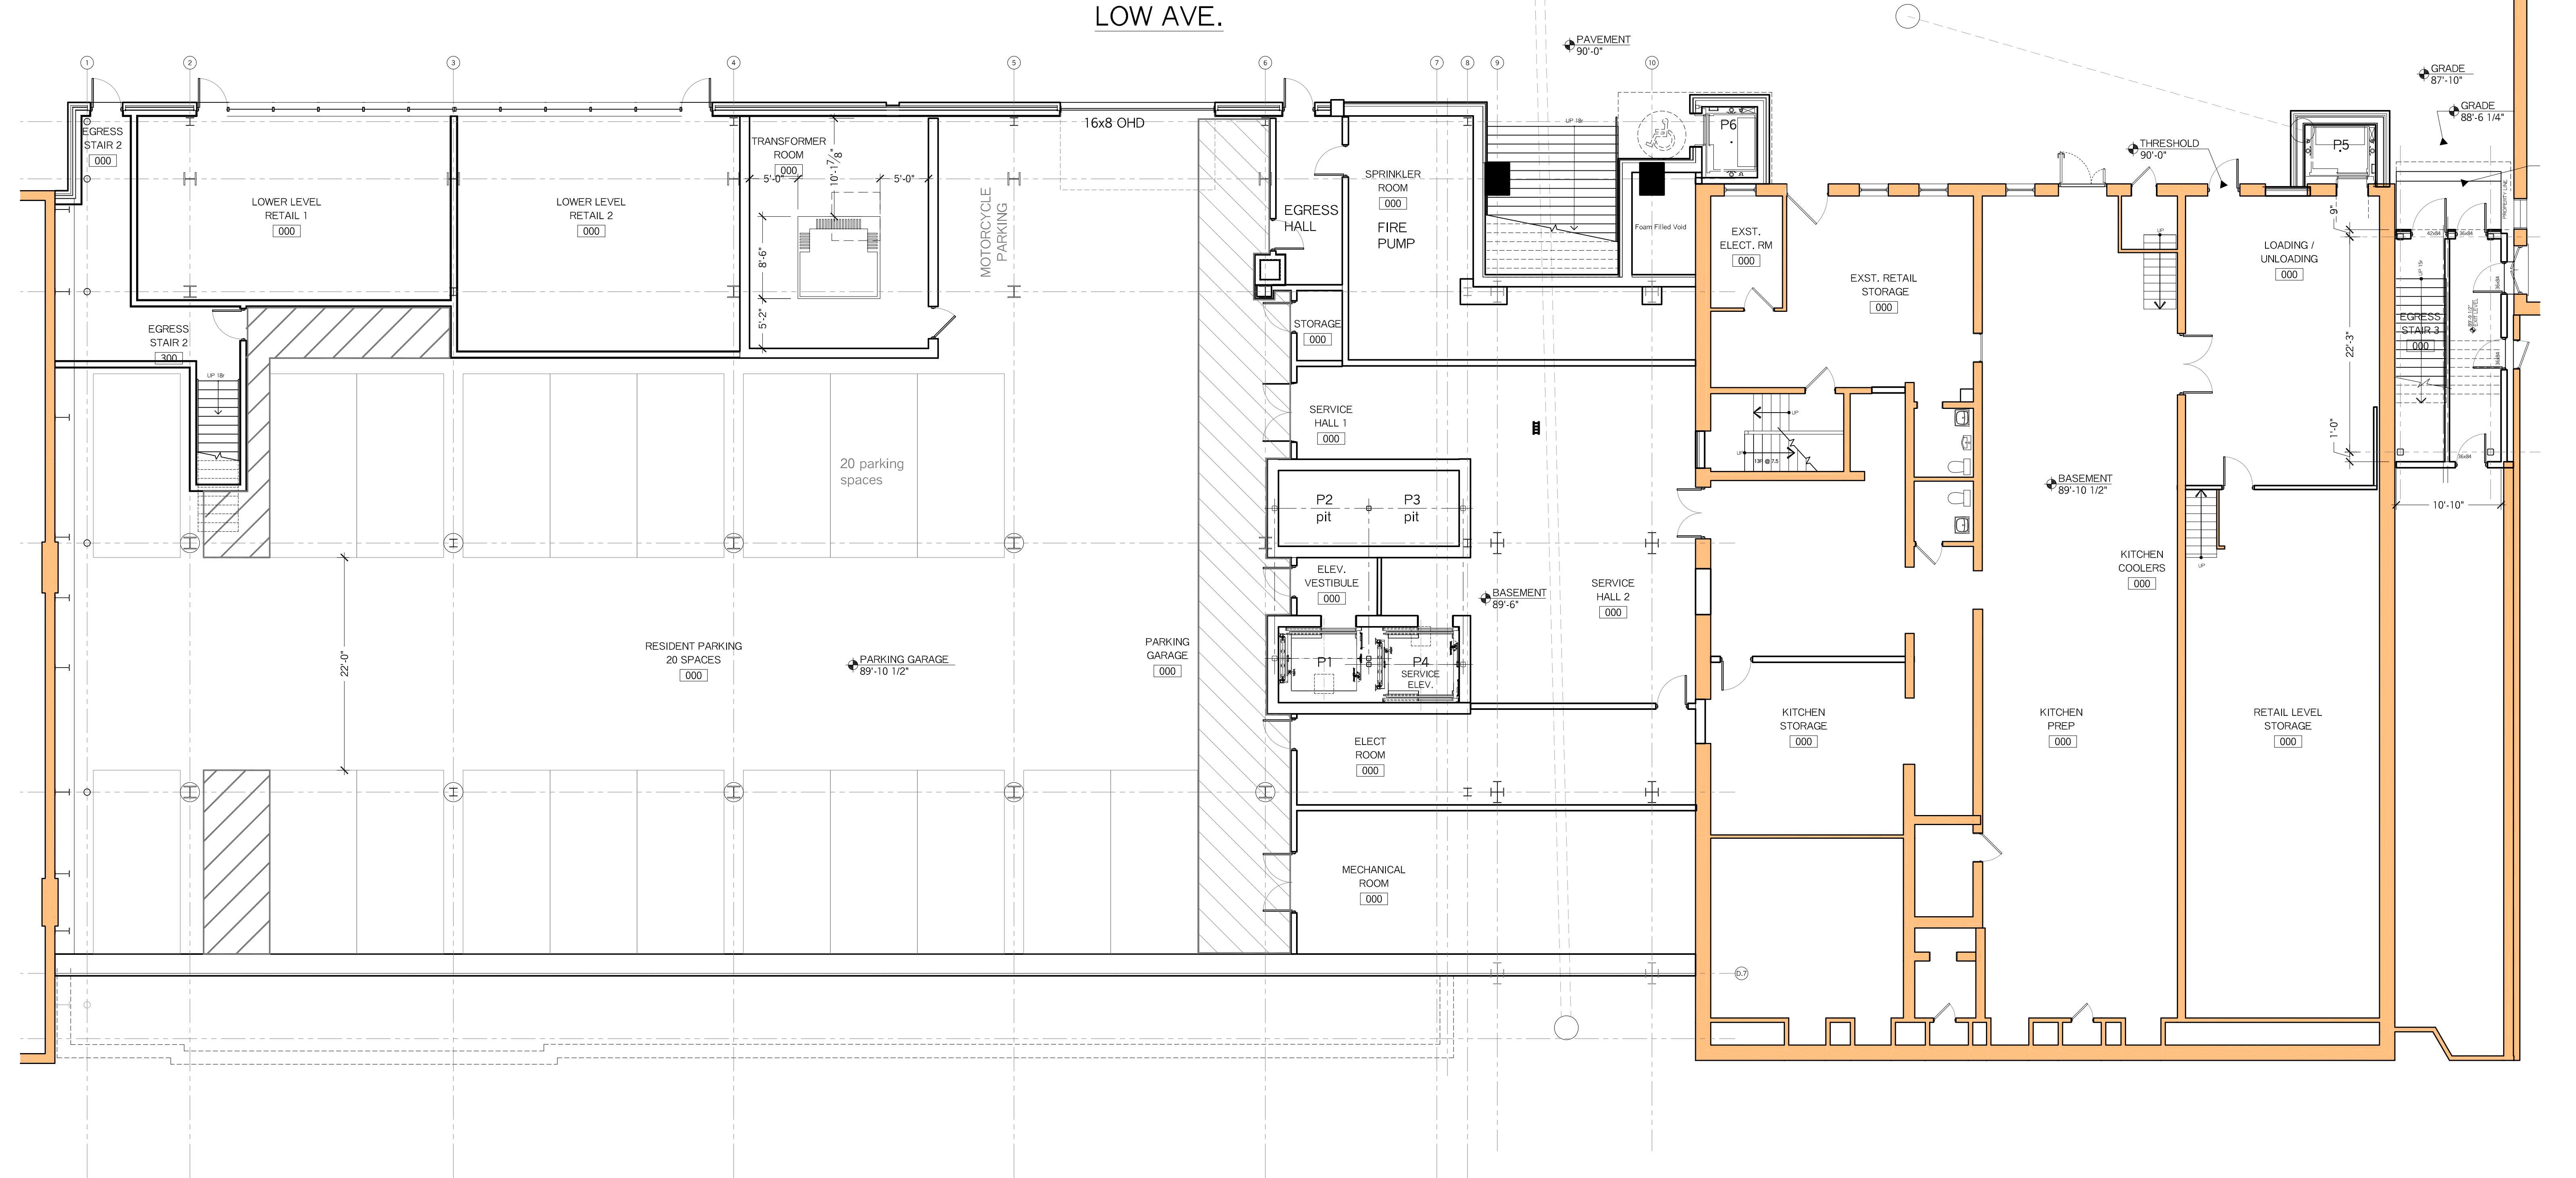



LEVEL 0

Architectural floor plan of a building level, showing various rooms, corridors, and stairs. The plan is oriented with "LOW AVE." at the top and "MAIN ST." at the bottom. The layout includes a large central area with a grid of rooms, a smaller section on the right with existing retail spaces, and a section on the left with egress stairs. Key rooms include "EXIT ACCESS CORRIDOR", "RESTROOM", "JAN. ROOM", "ELEV. LOBBY", "MAIL ROOM", "P2", "P3", "P4", "P5", "P6", "EGRESS STAIR 1", "EGRESS STAIR 2", "EGRESS STAIR 3", "EXIST. KITCHEN", "EXIST. RETAIL 1", "EXIST. RETAIL 2", "EXIST. RETAIL 3", "EXIST. RETAIL 4", "EXIST. LEVEL 1", "OPEN AIR LOBBY", "FIRE COMMAND CENTER", "APT. ELEV. VESTIBULE", "LEVEL 1", "MAIN LEVEL RETAIL 1", "MAIN LEVEL RETAIL 2", "MAIN LEVEL RETAIL 3", "MAIN LEVEL RETAIL 4", "MAIN LEVEL RETAIL 5", "MAIN LEVEL RETAIL 6". The plan also shows various corridors, stairs, and structural elements like columns and walls. A north arrow is located in the lower right quadrant.


Architectural drawing of a building section. The drawing shows a long, rectangular structure with a diamond-shaped feature on the right side. A dimension line indicates a length of 40'-0". The text "MAIN ST." is visible above the structure.


LEVEL 1

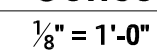

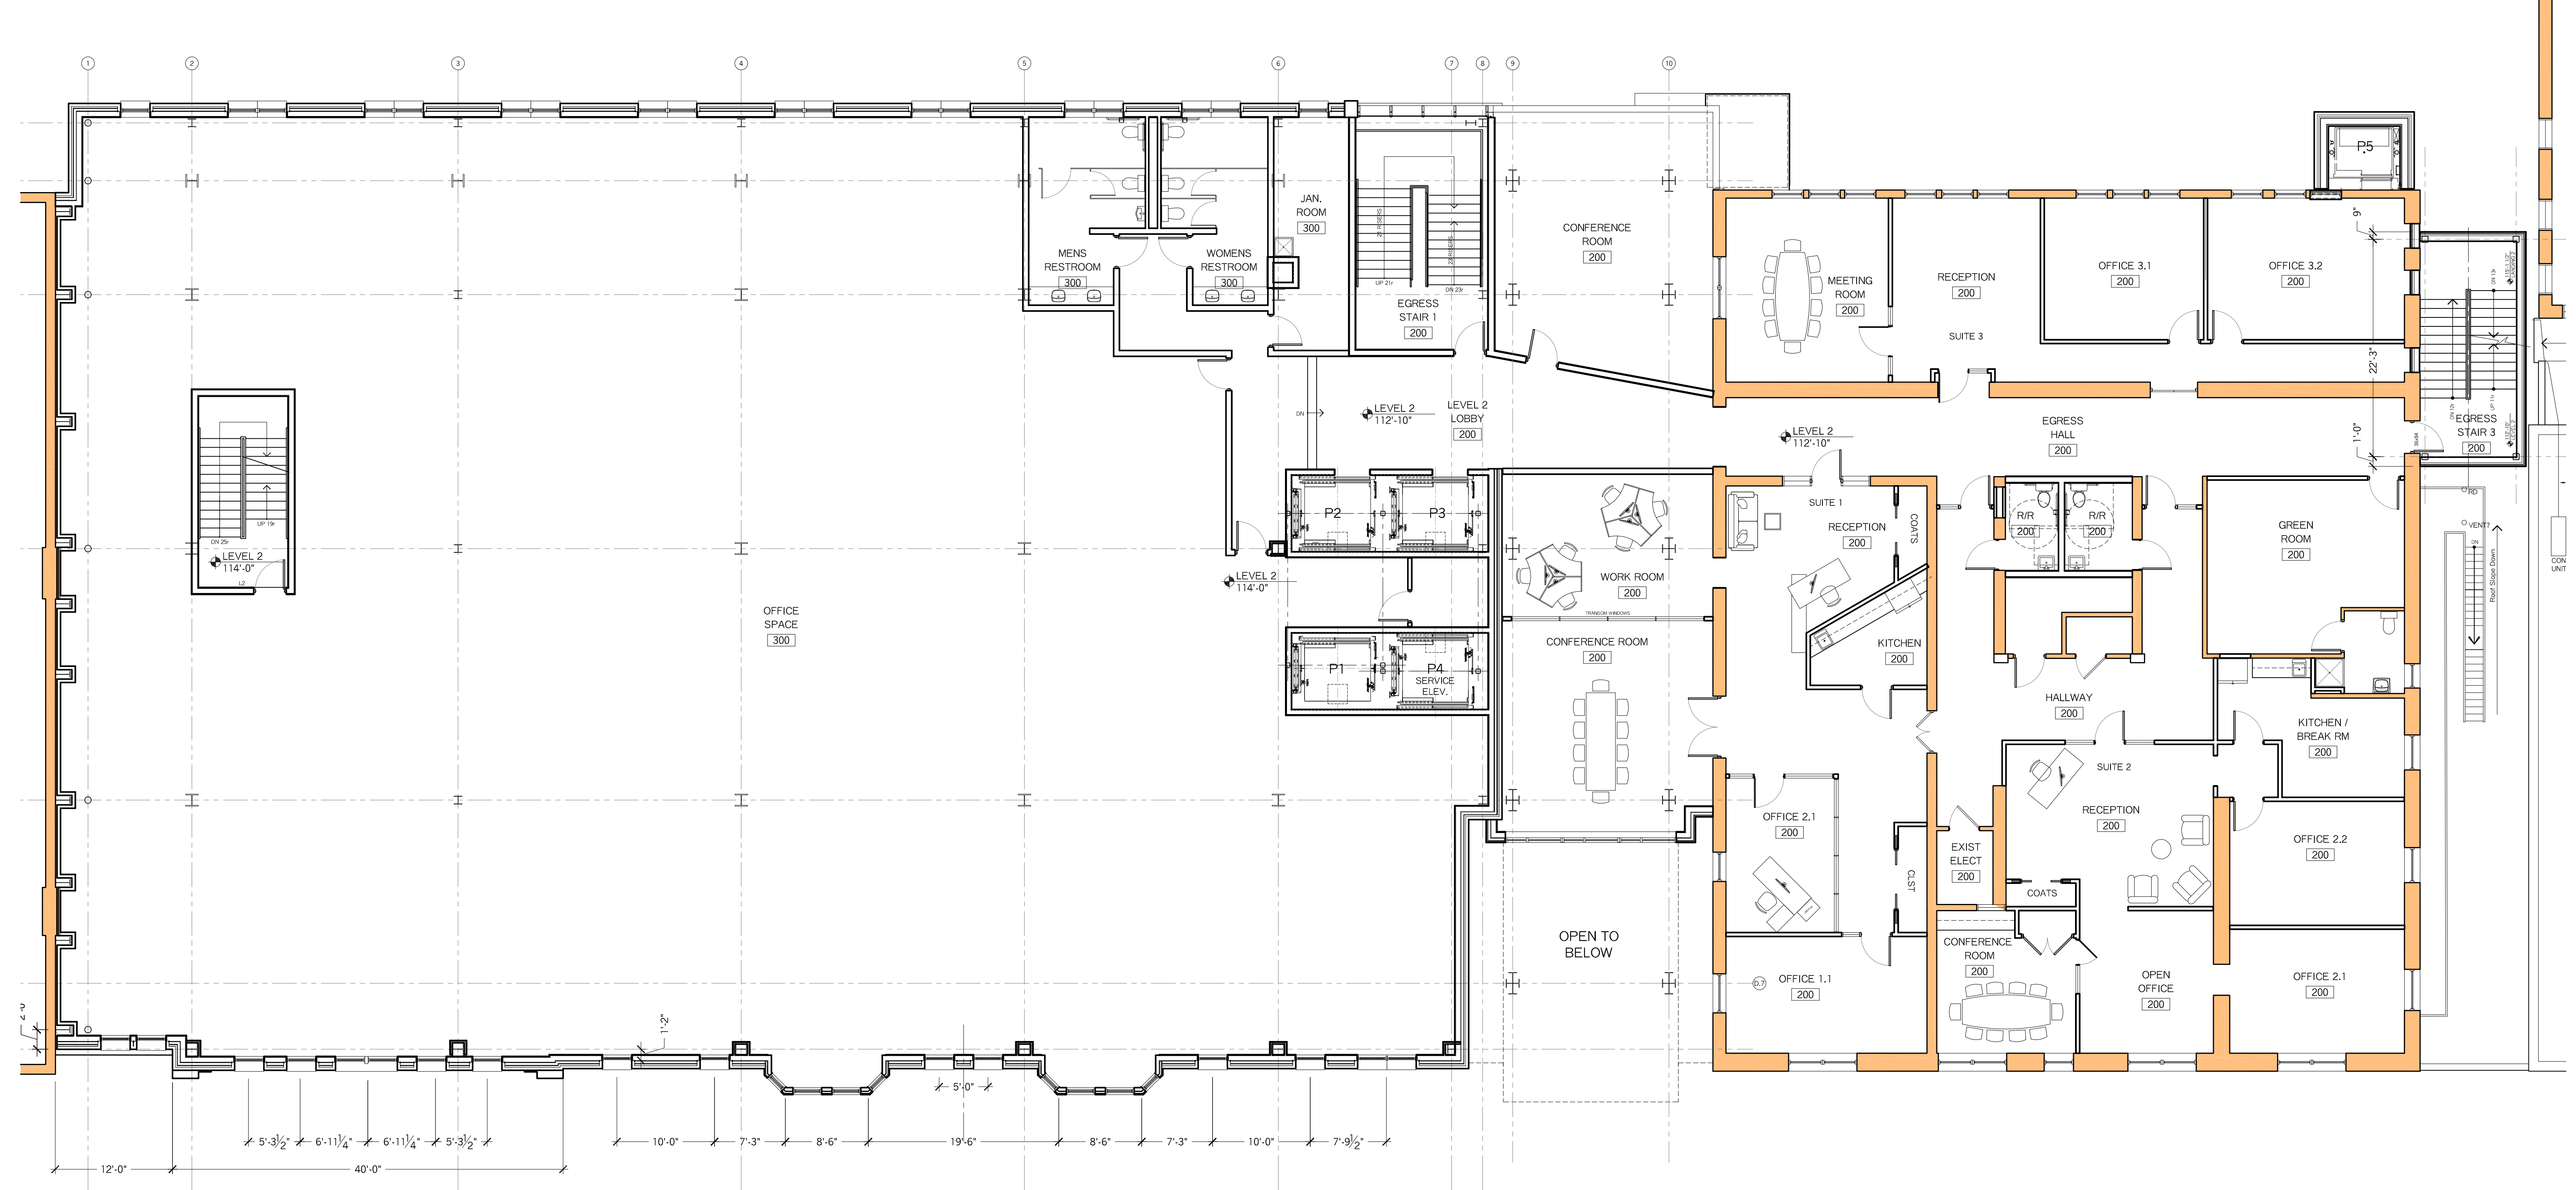


LEVEL 2

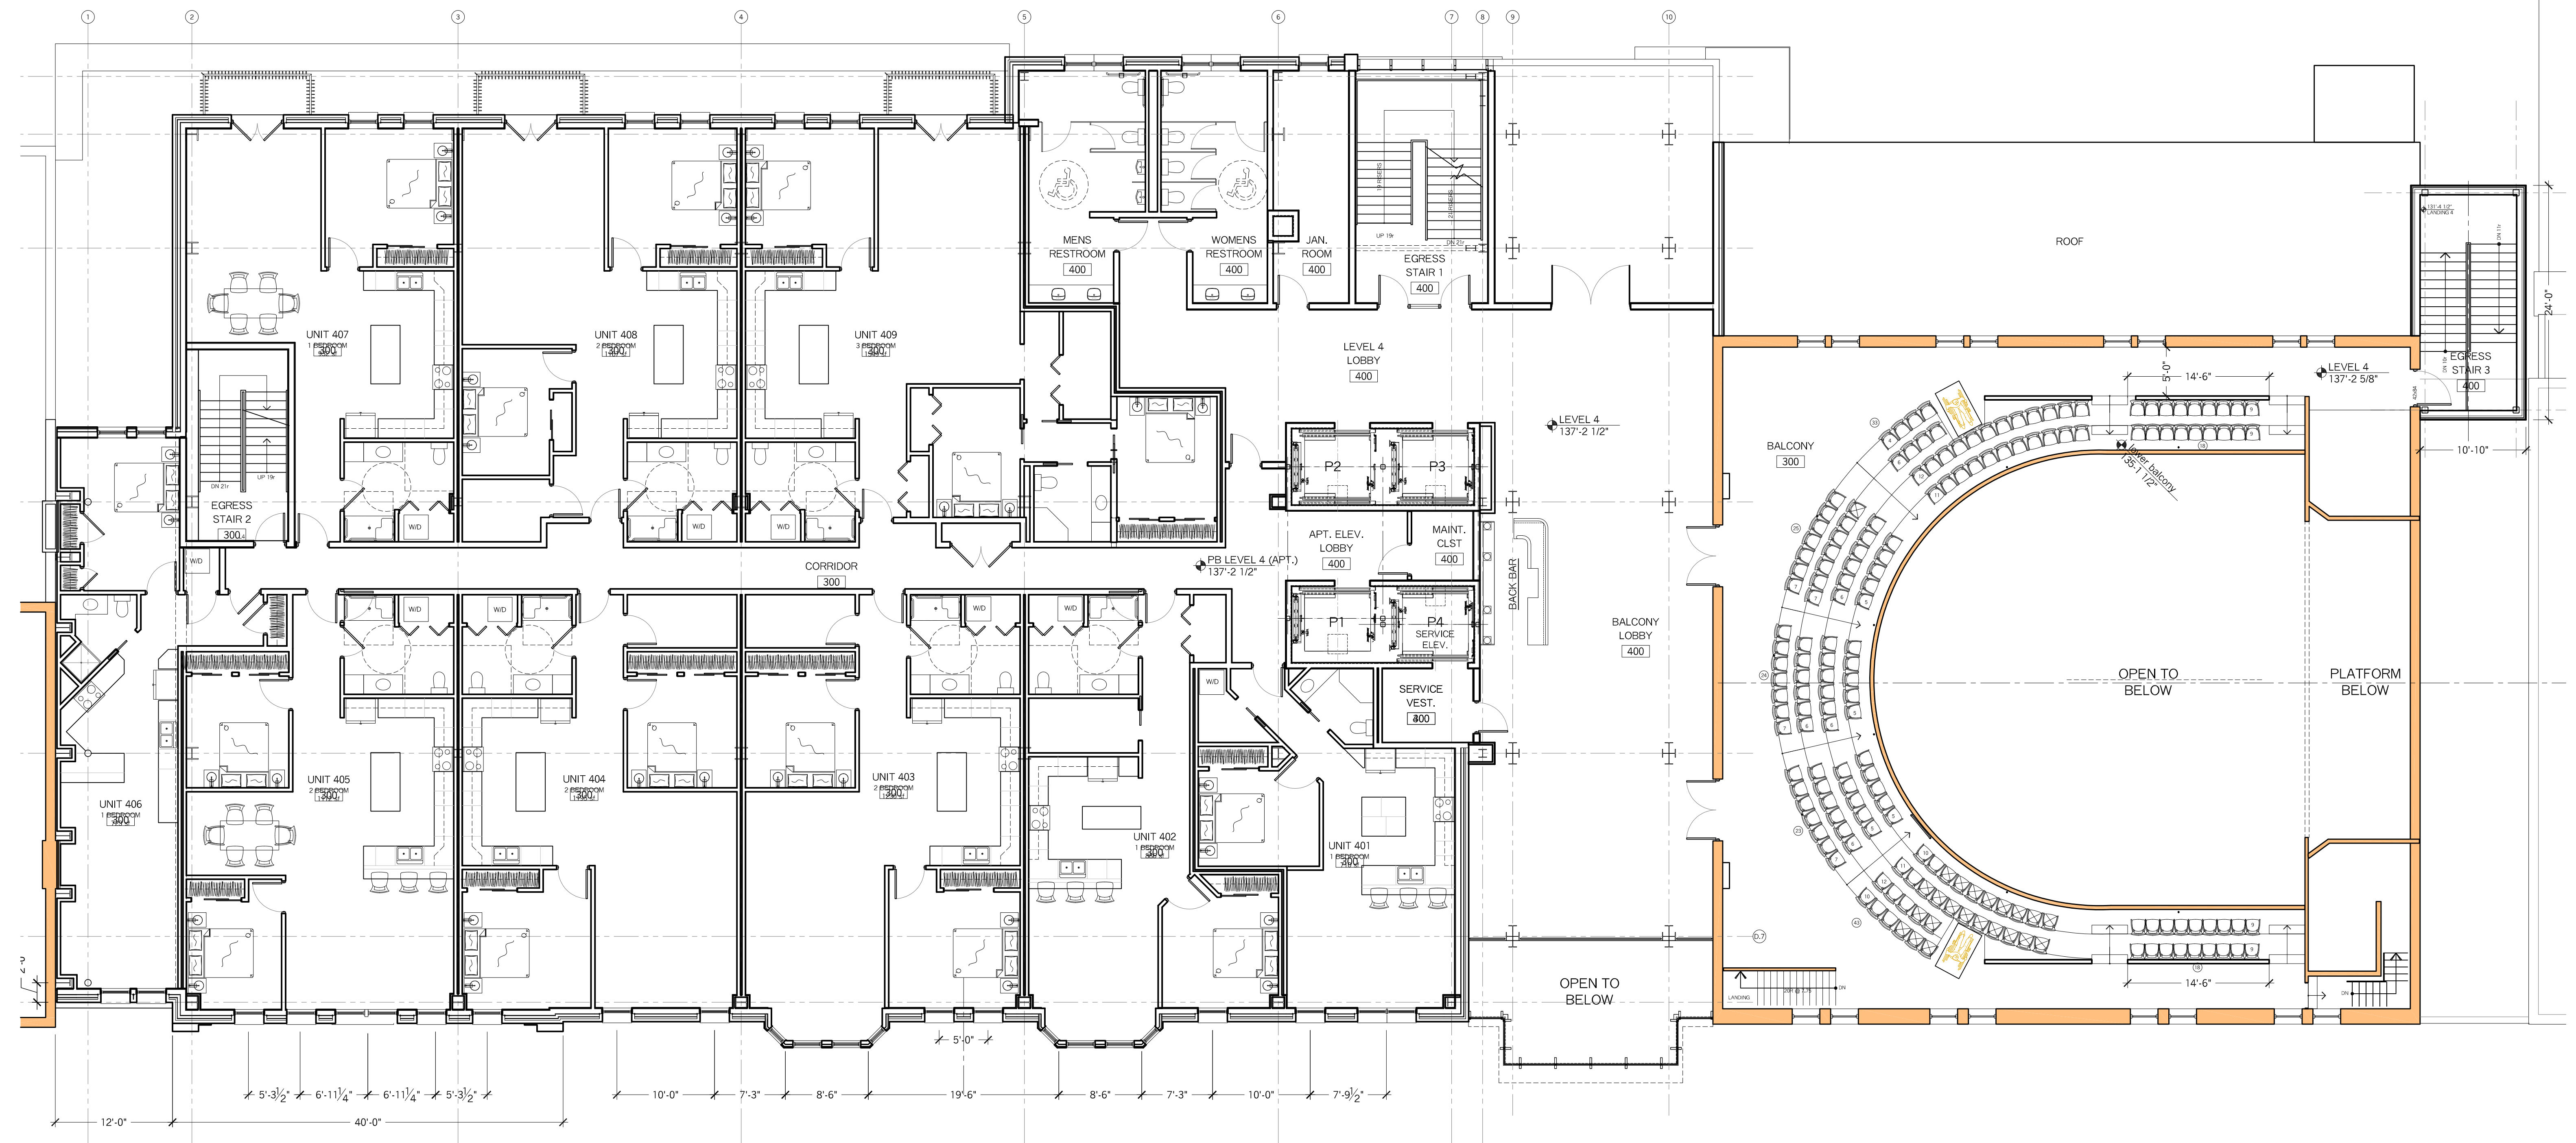


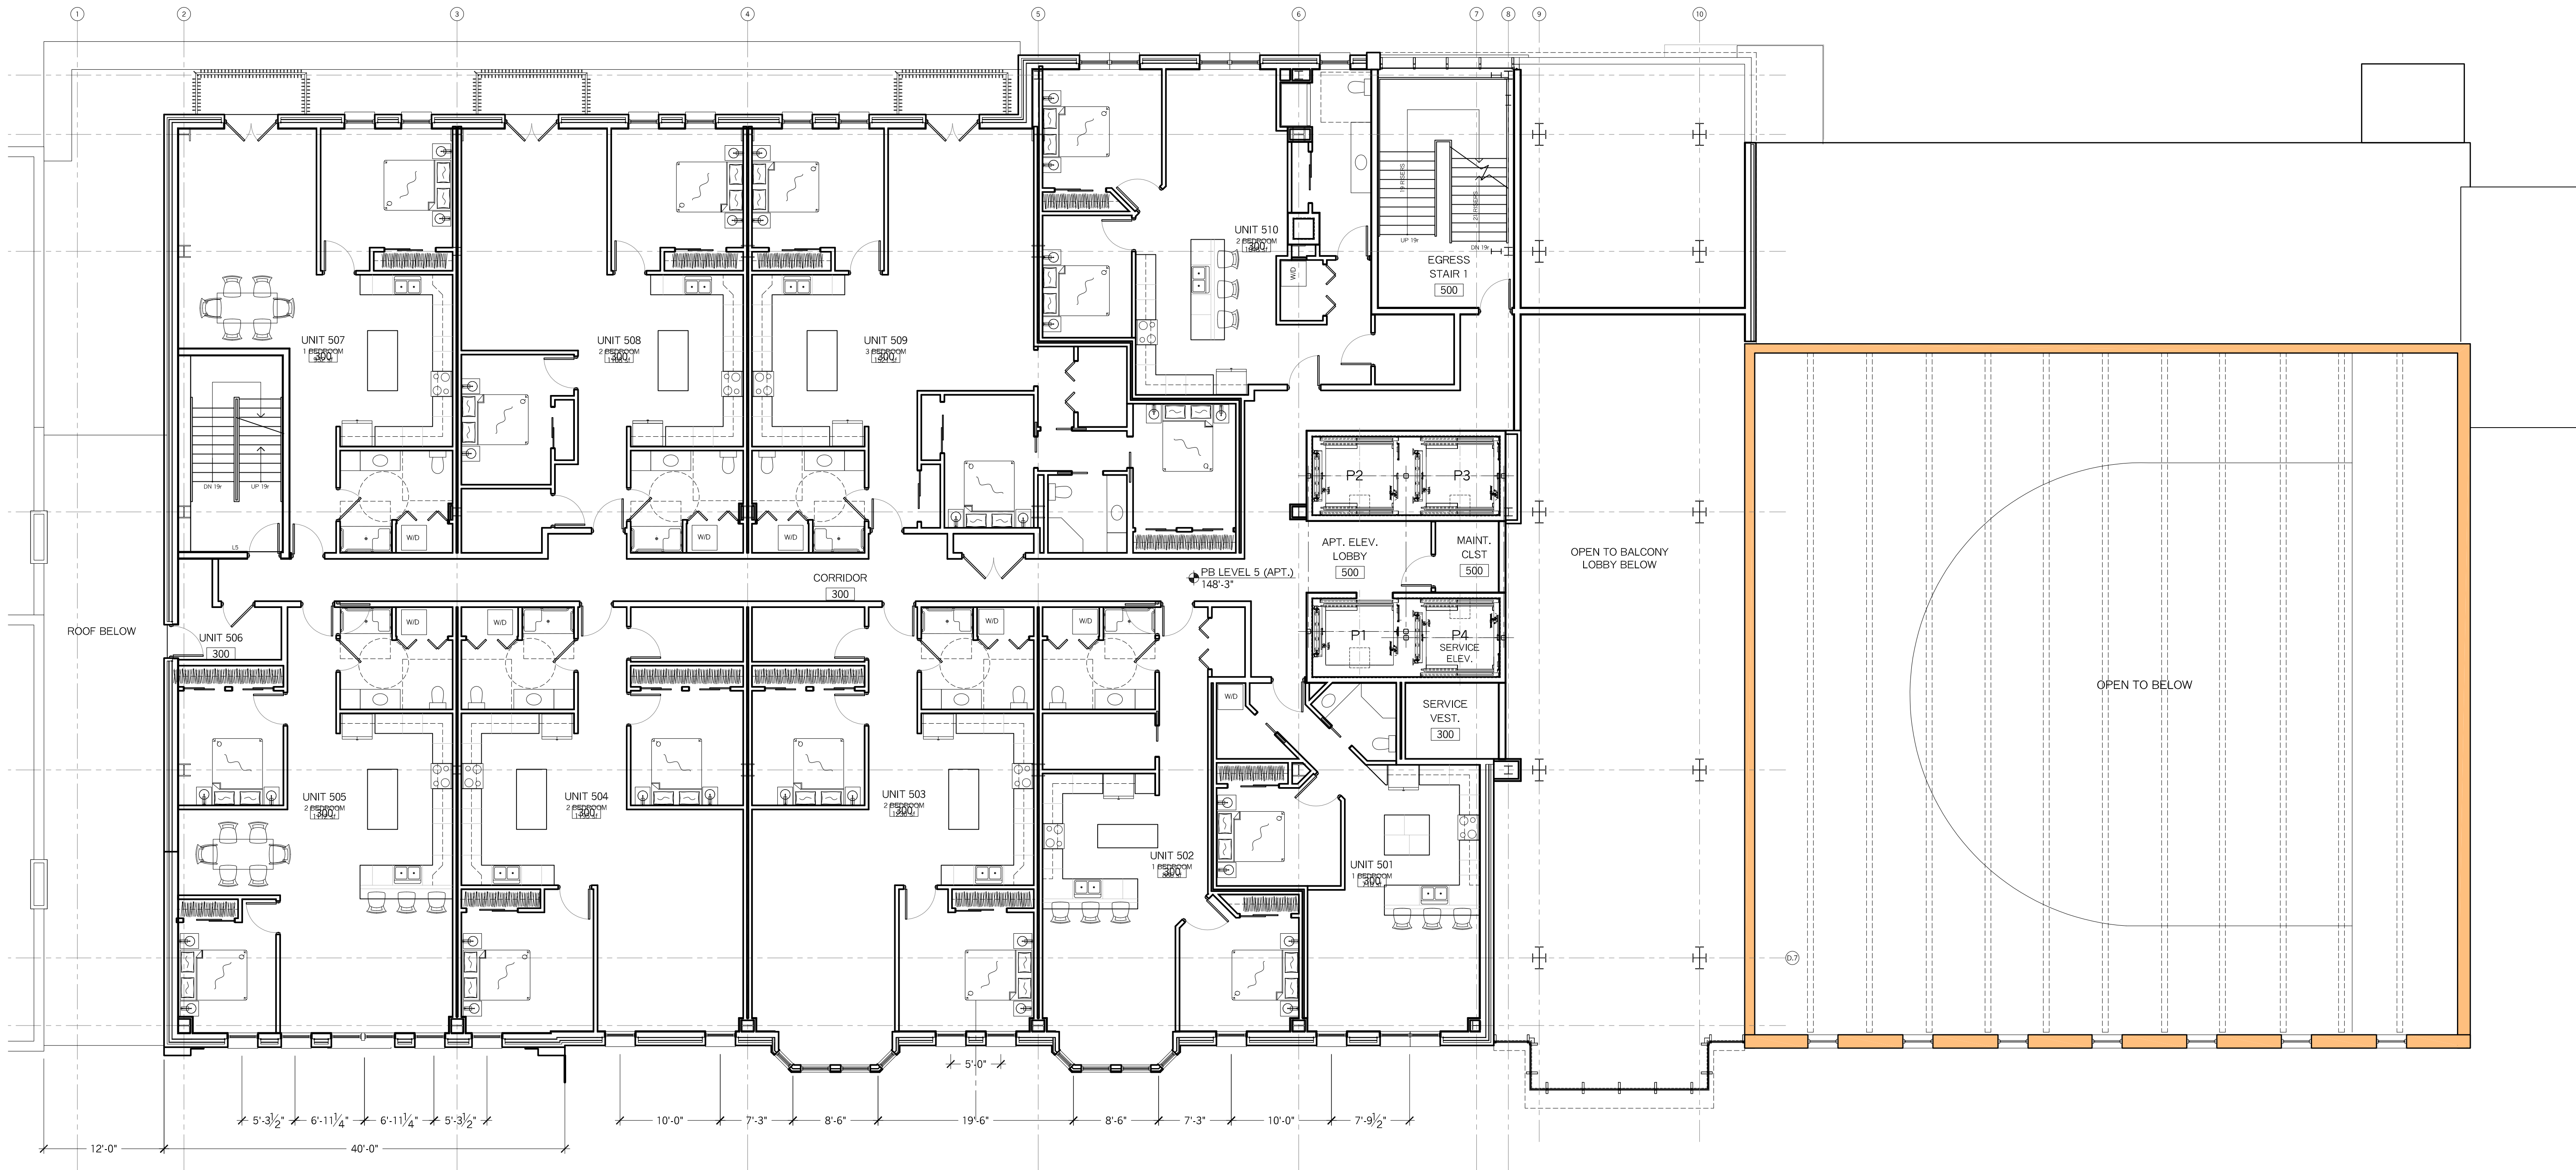


LEVEL 5

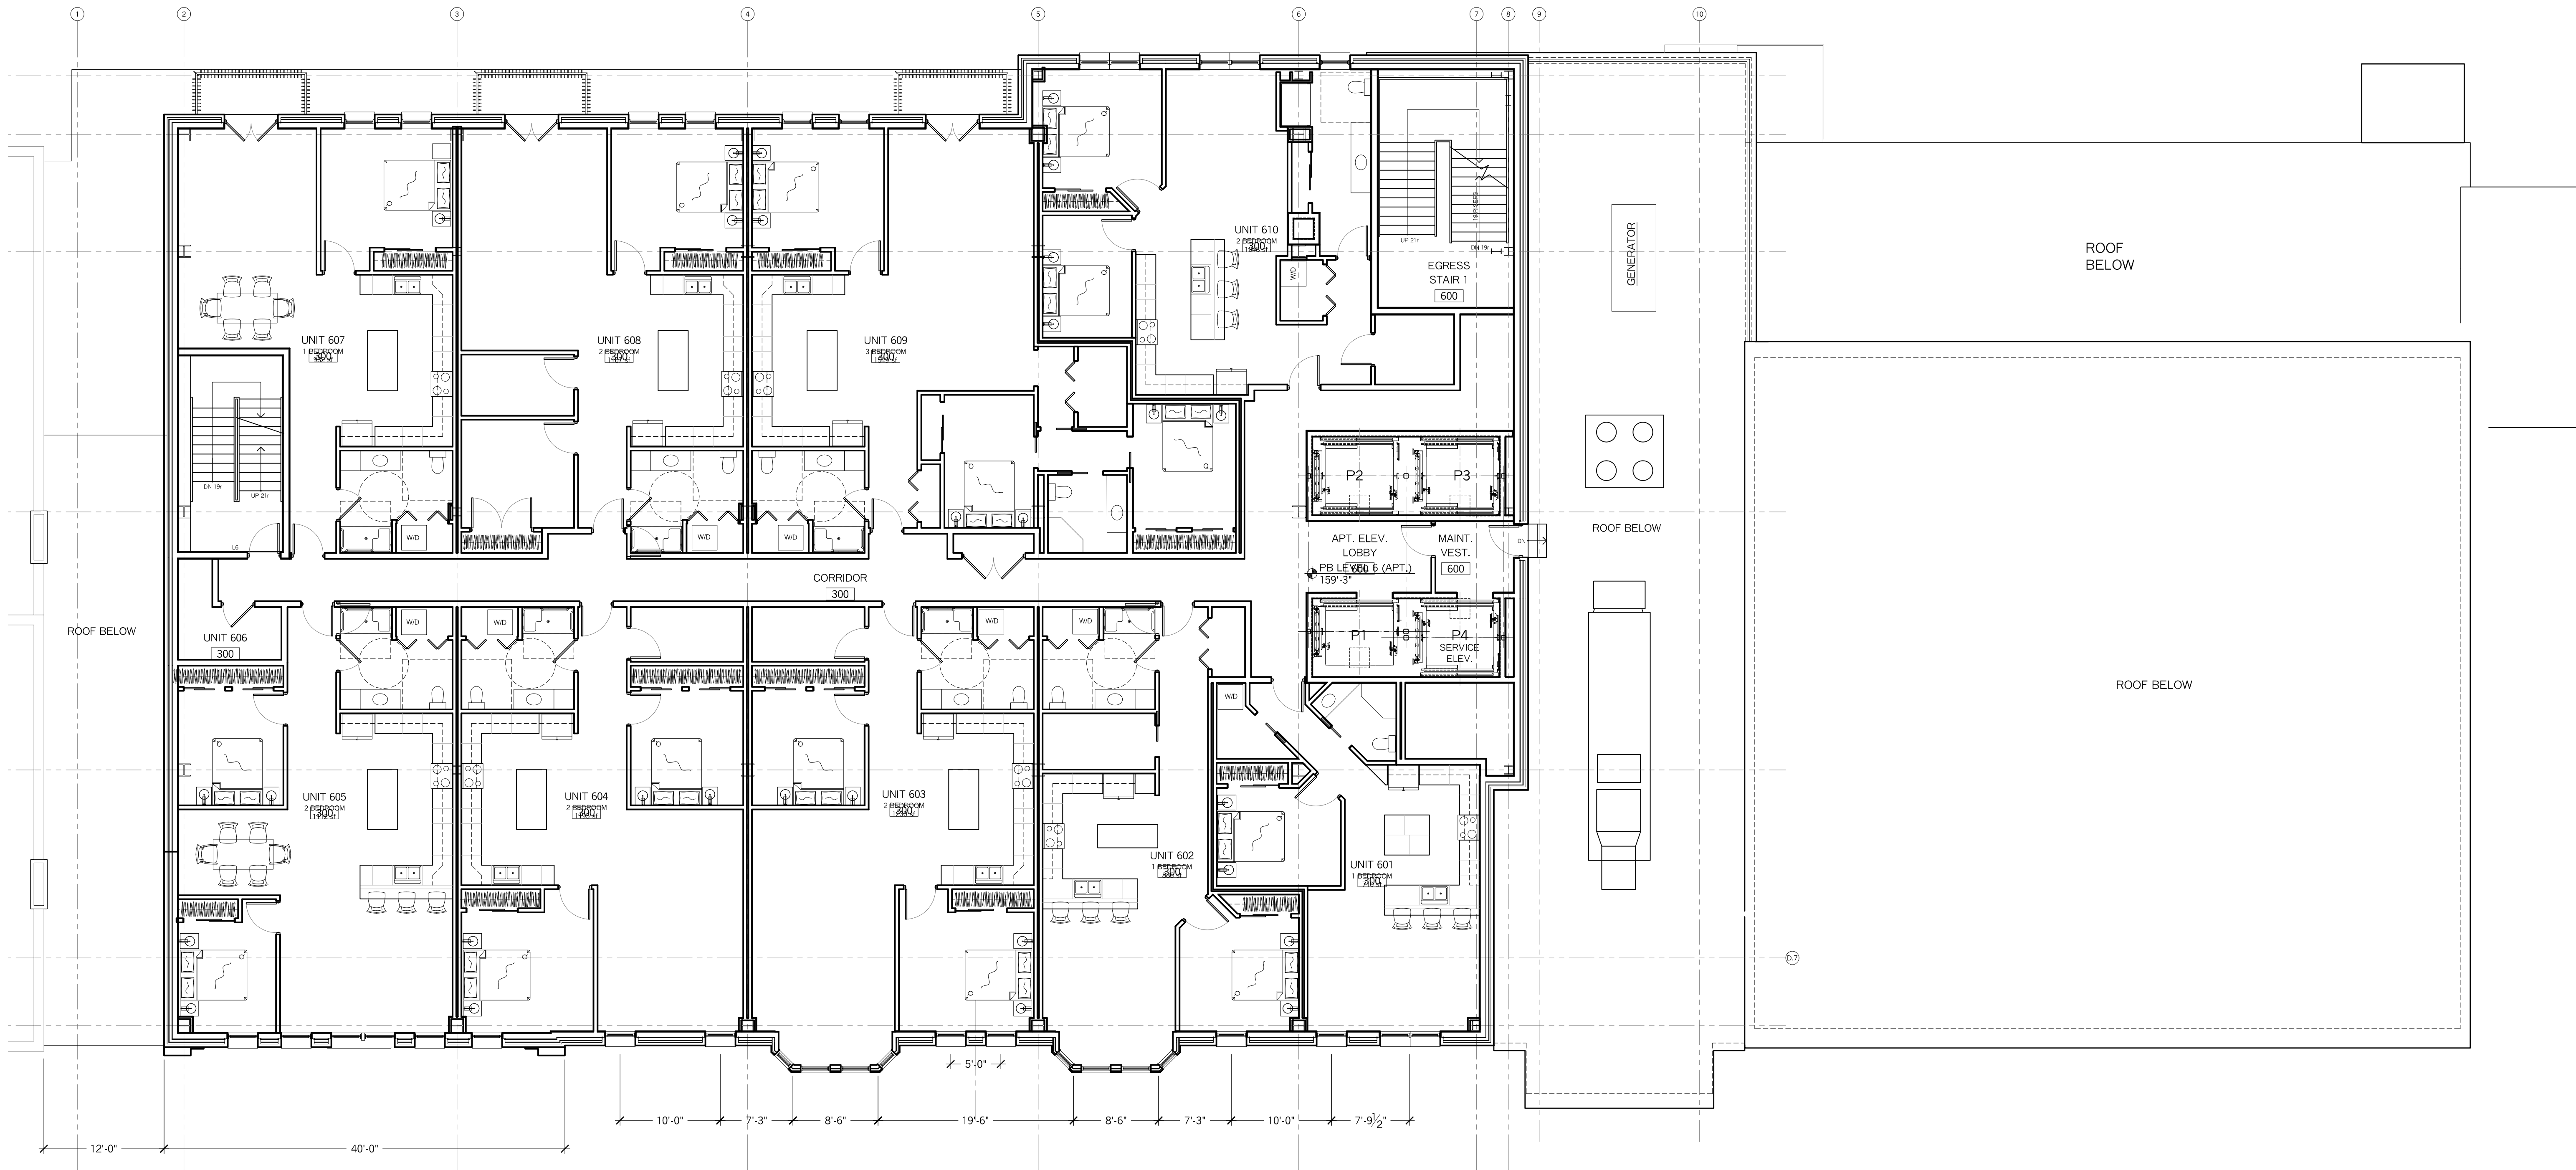

LEVEL 6

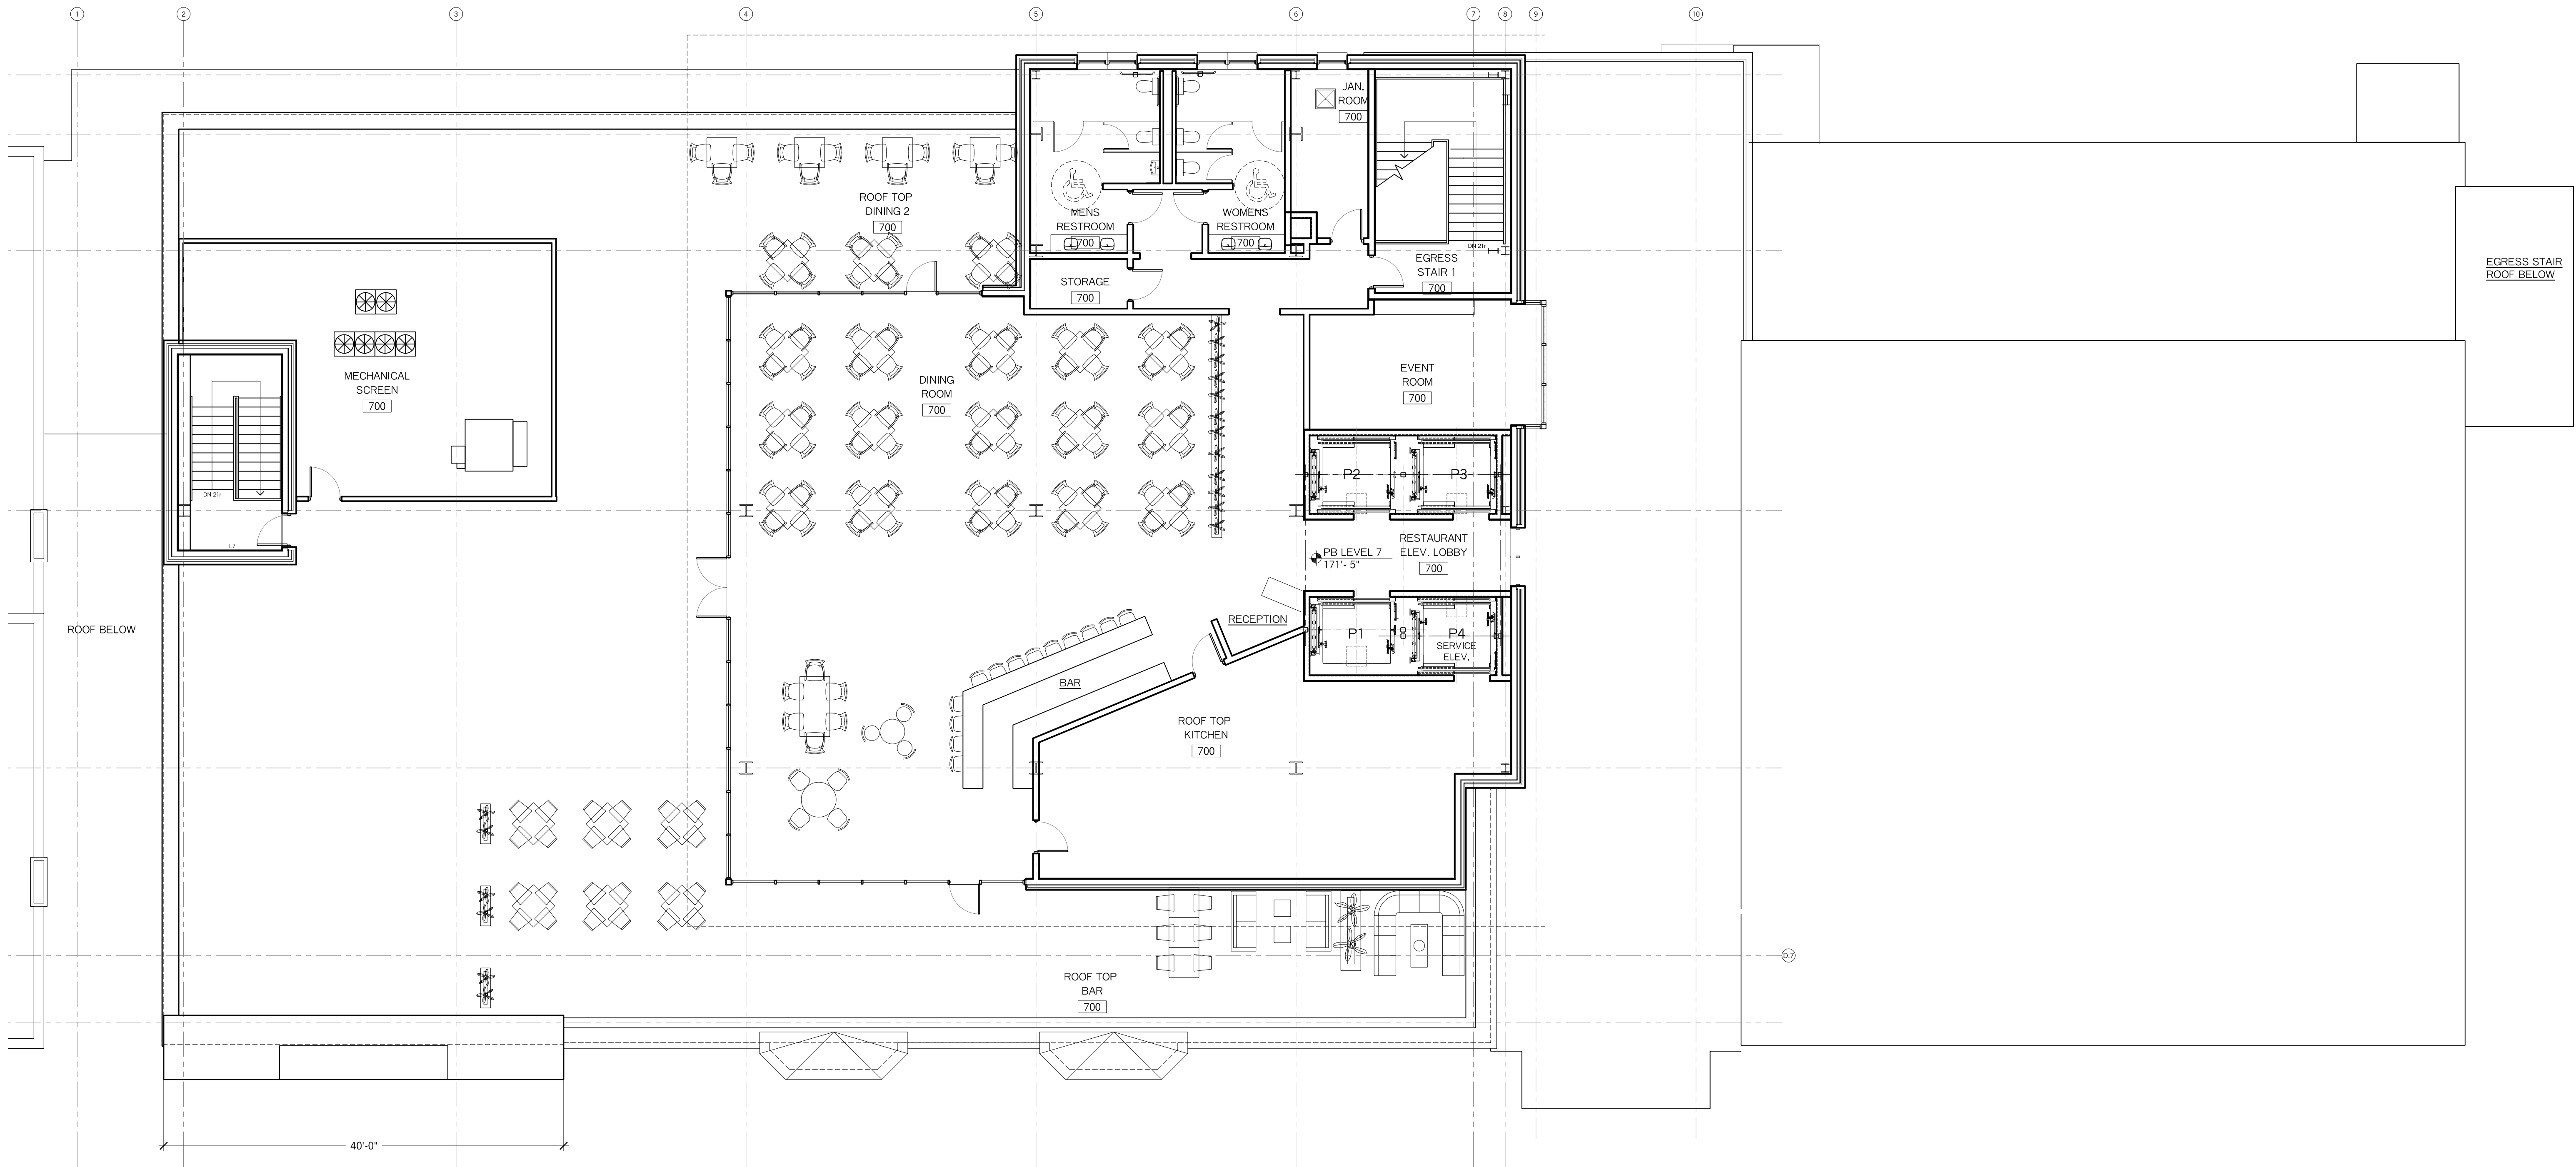

LEVEL 7

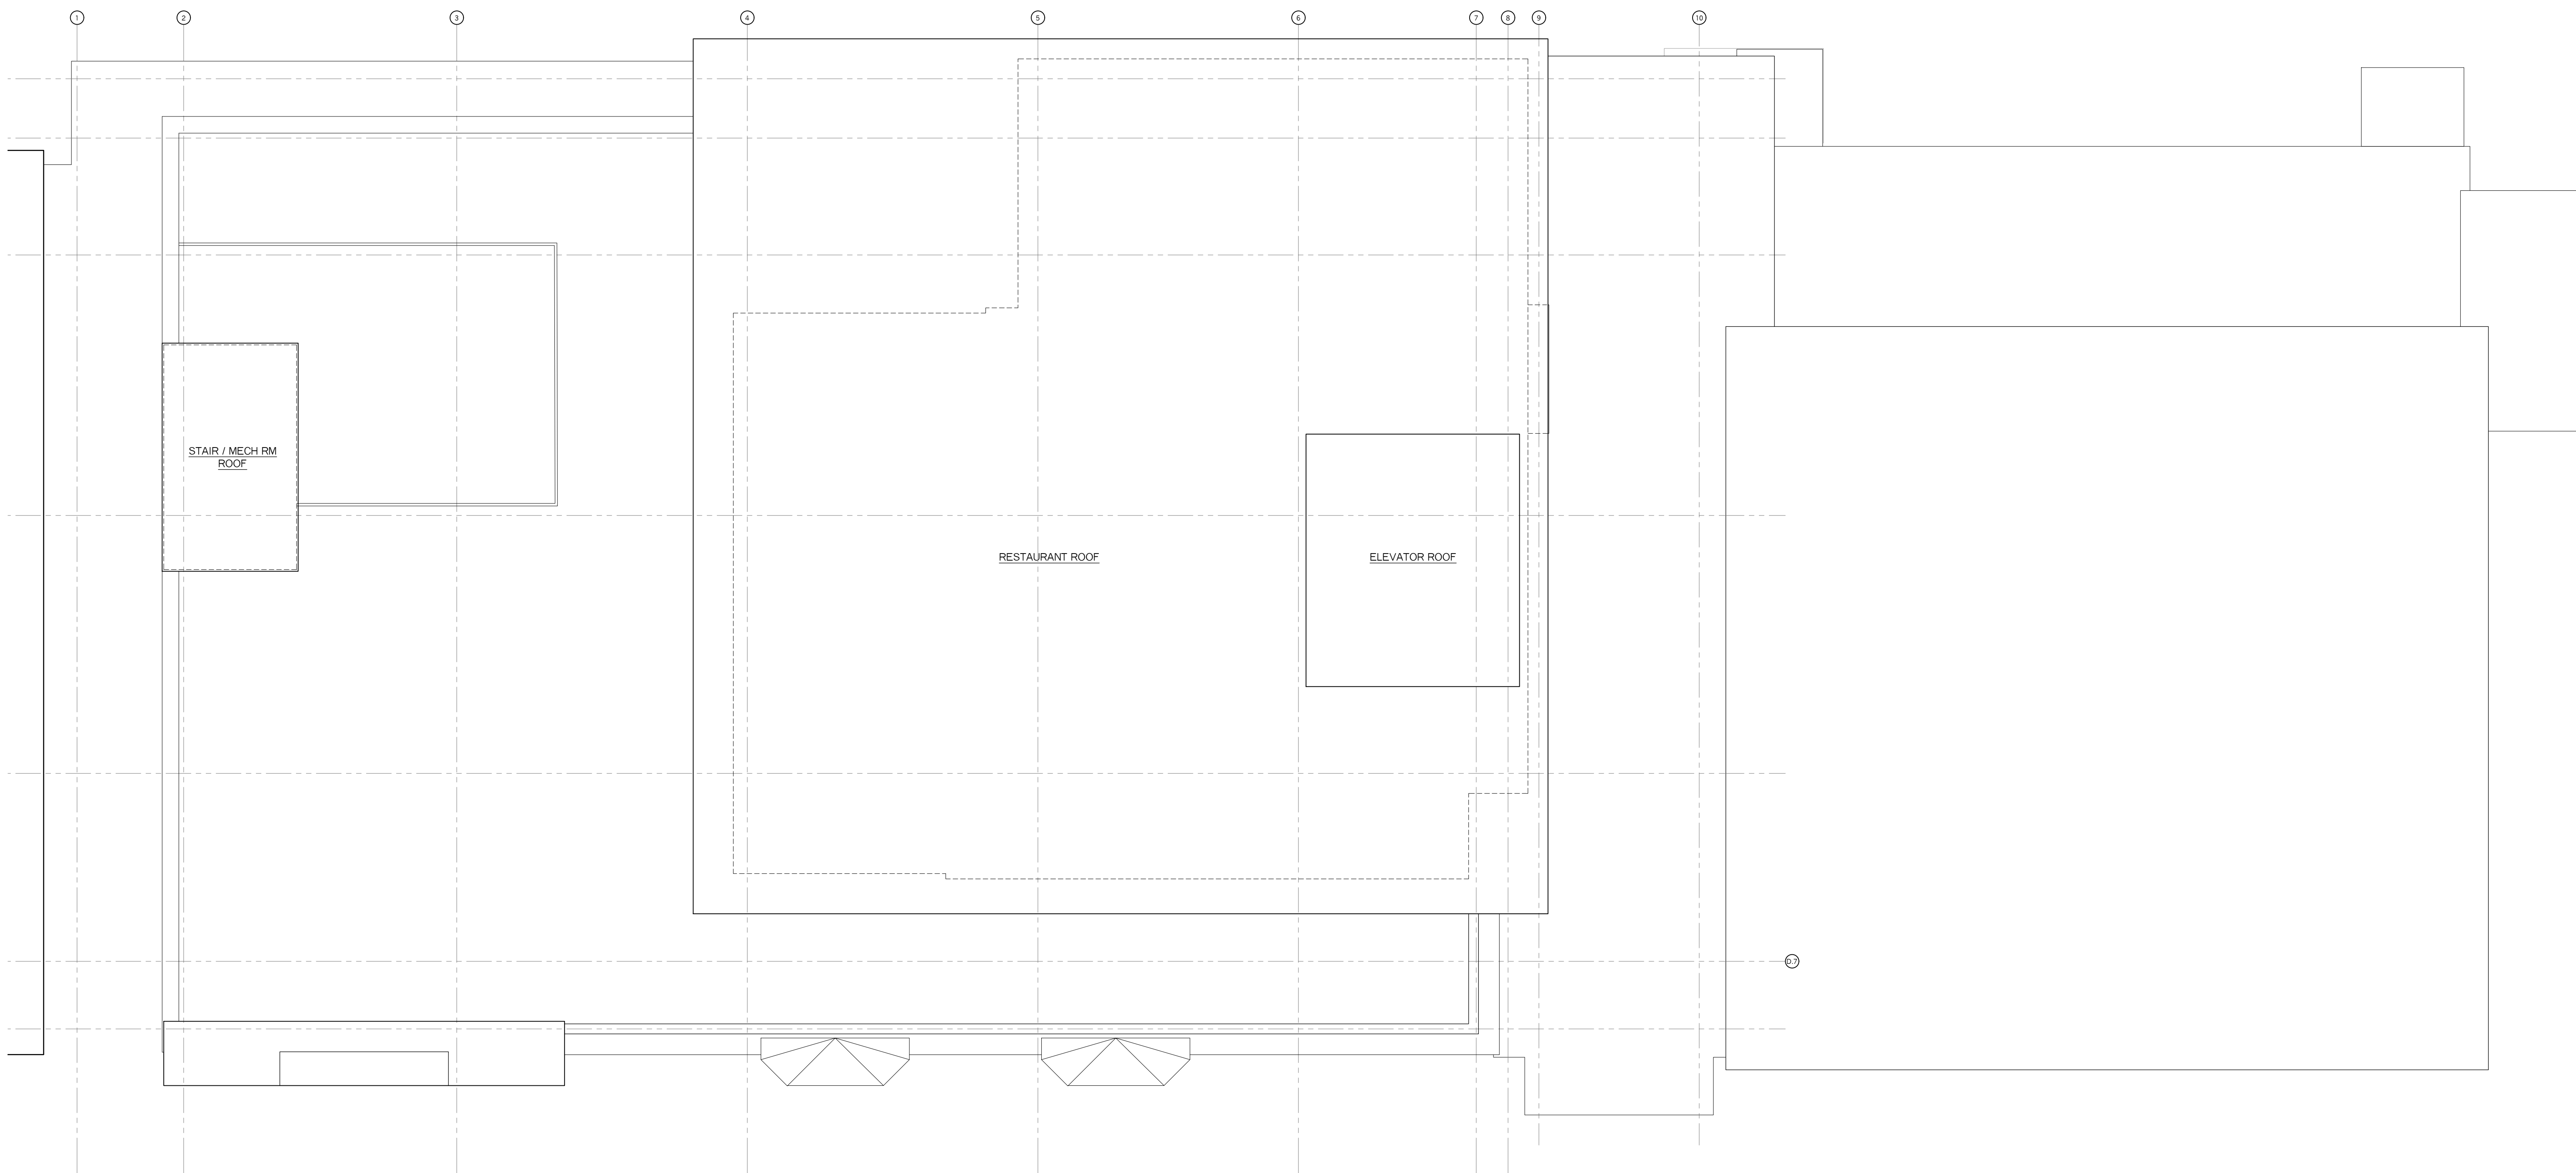

ROOF LEVEL



VIEW 2
DAYTIME



VIEW 2
NIGHT



VIEW 3
DAYTIME



VIEW 3
NIGHT