


S:\ENG\Projects - CITY\CIP520 Intersection Improvements\FYXX Broadway @ Wiggin.dwg Monday, March 24, 2025 12:16:47 PM

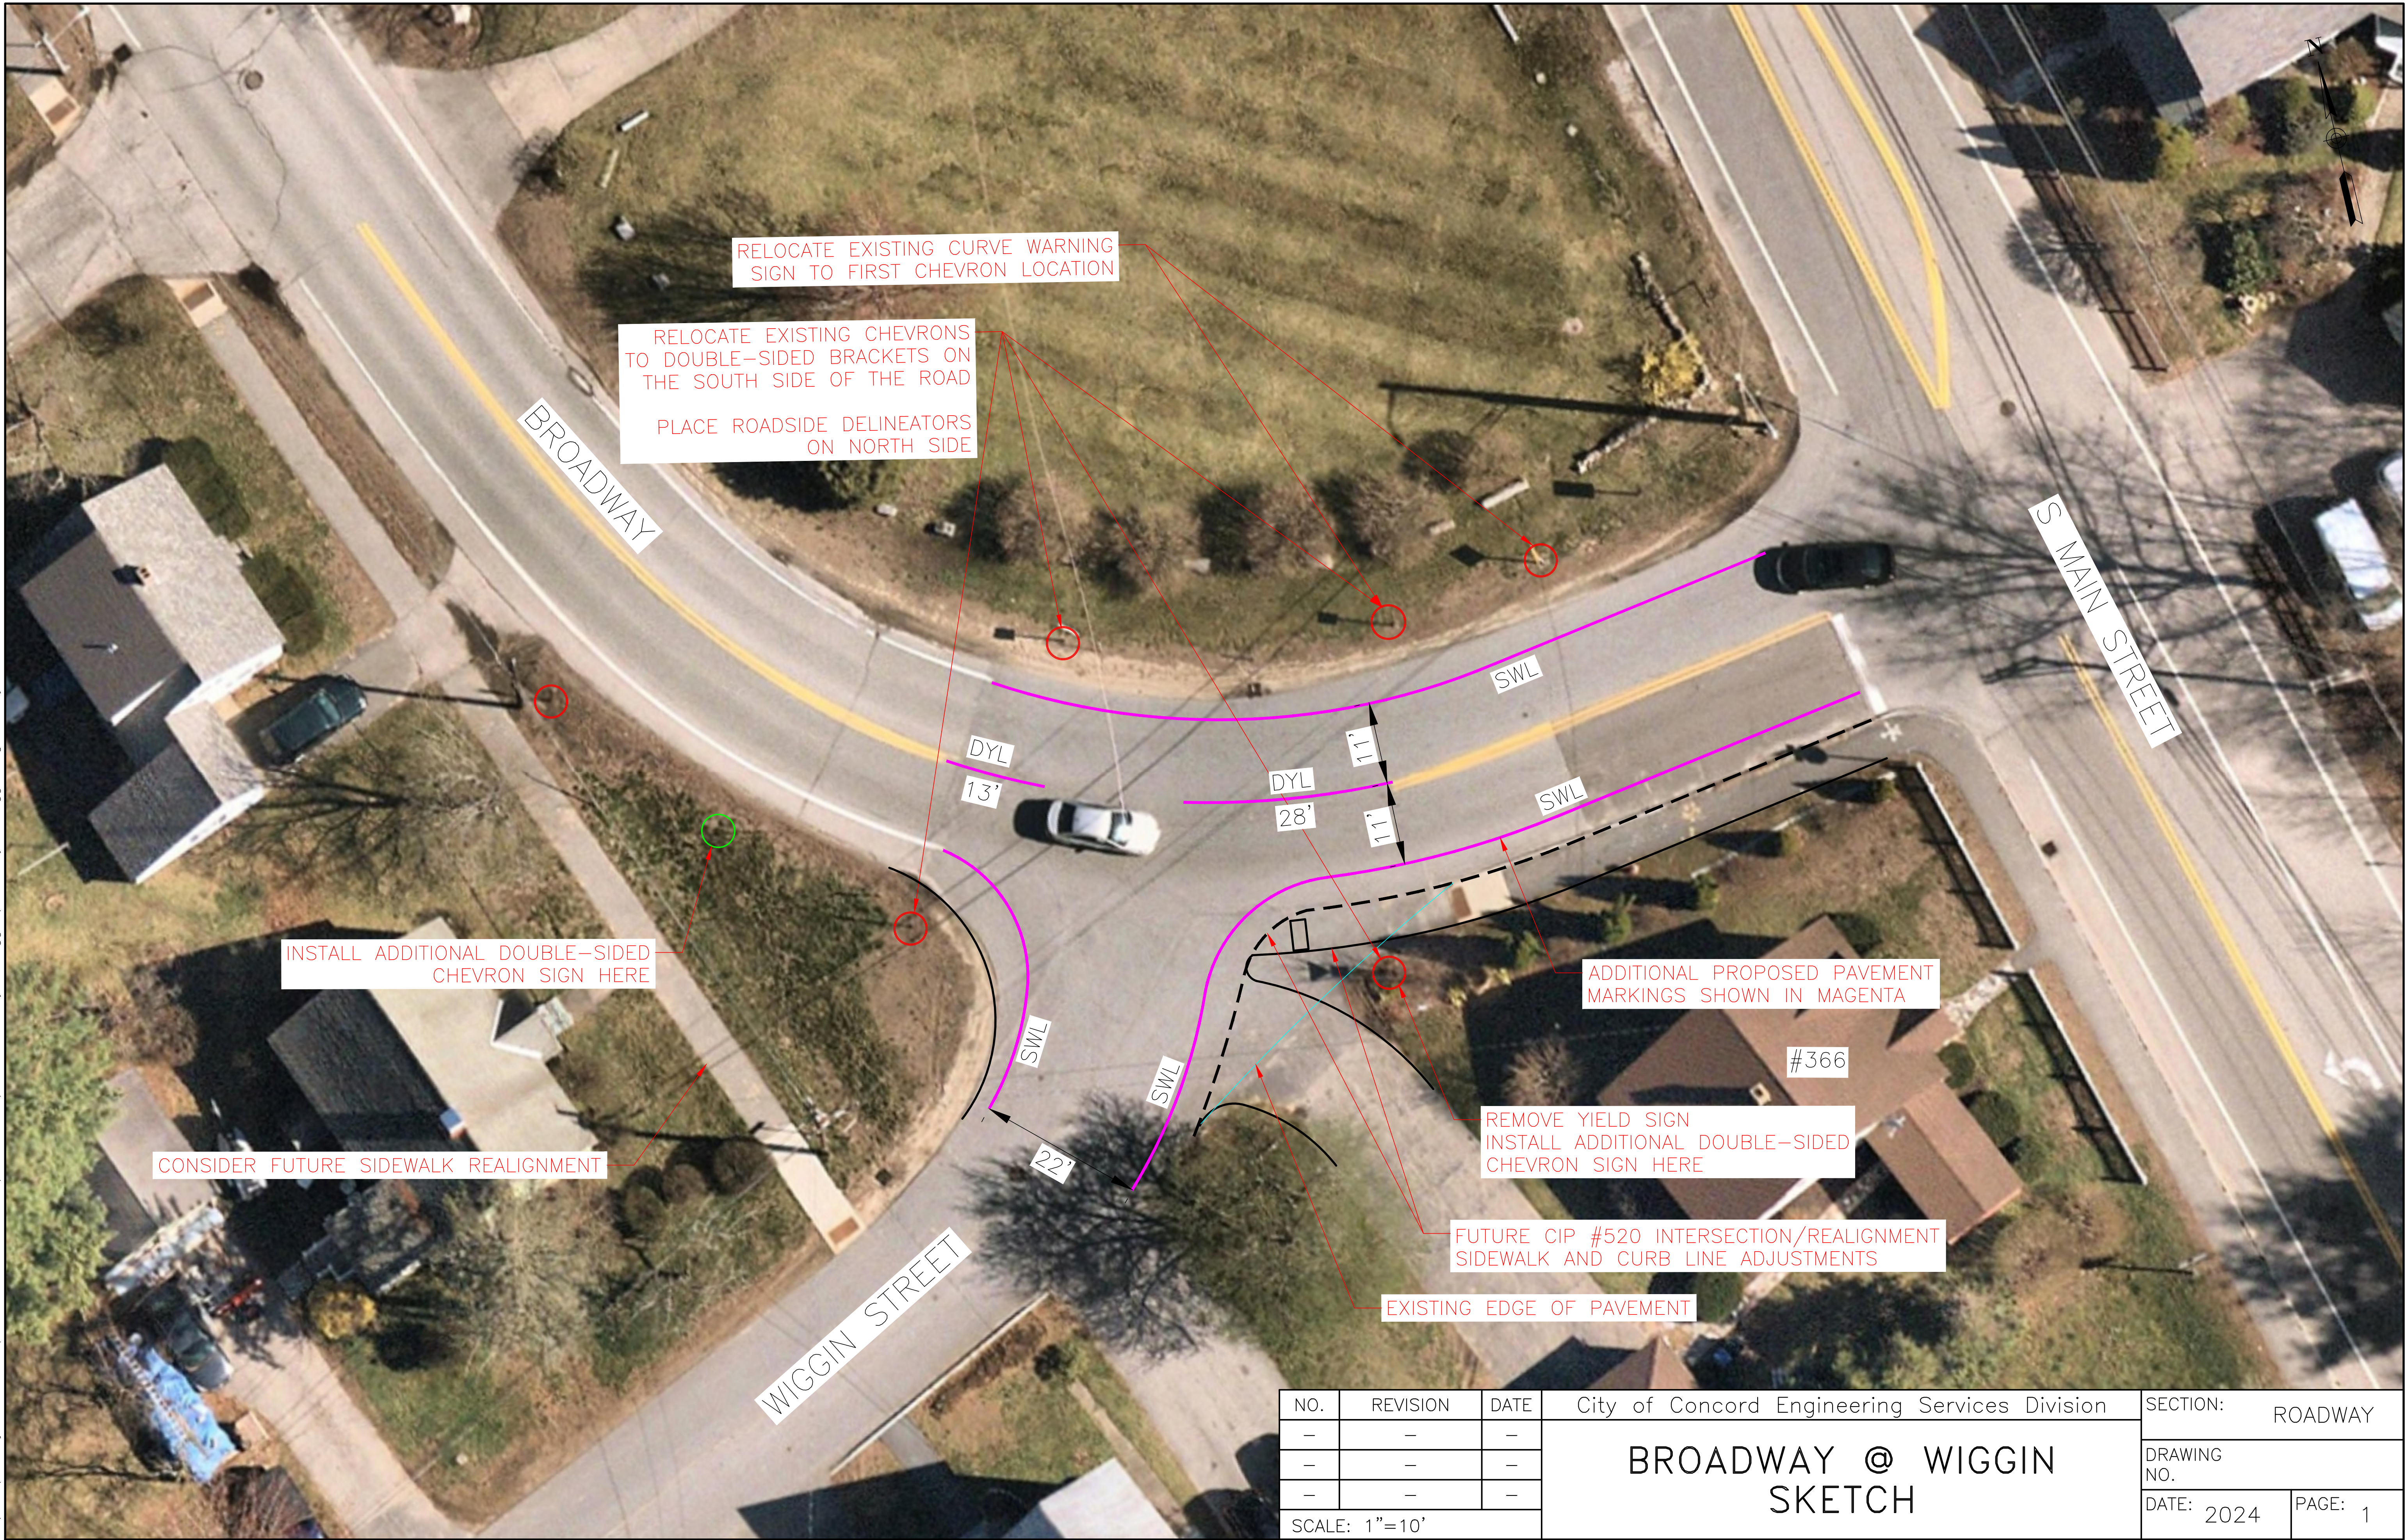

NO.	REVISION	DATE	City of Concord Engineering Services Division	SECTION: ROADWAY	
—	—	—	BROADWAY @ WIGGIN SKETCH	DRAWING NO.	
—	—	—		DATE: 2024	
—	—	—		PAGE: 1	
SCALE: 1"=10'					