



EXISTING NORTH ELEVATION



EXISTING WEST ELEVATION



EXISTING PARTIAL EAST ELEVATION



EXISTING EAST ELEVATION

EXISTING SOUTH ELEVATION



EXISTING AERIAL VIEW



SCALE:



06/17/2026


EXISTING PHOTOS


LAVALLEE BRENSINGER ARCHITECTS








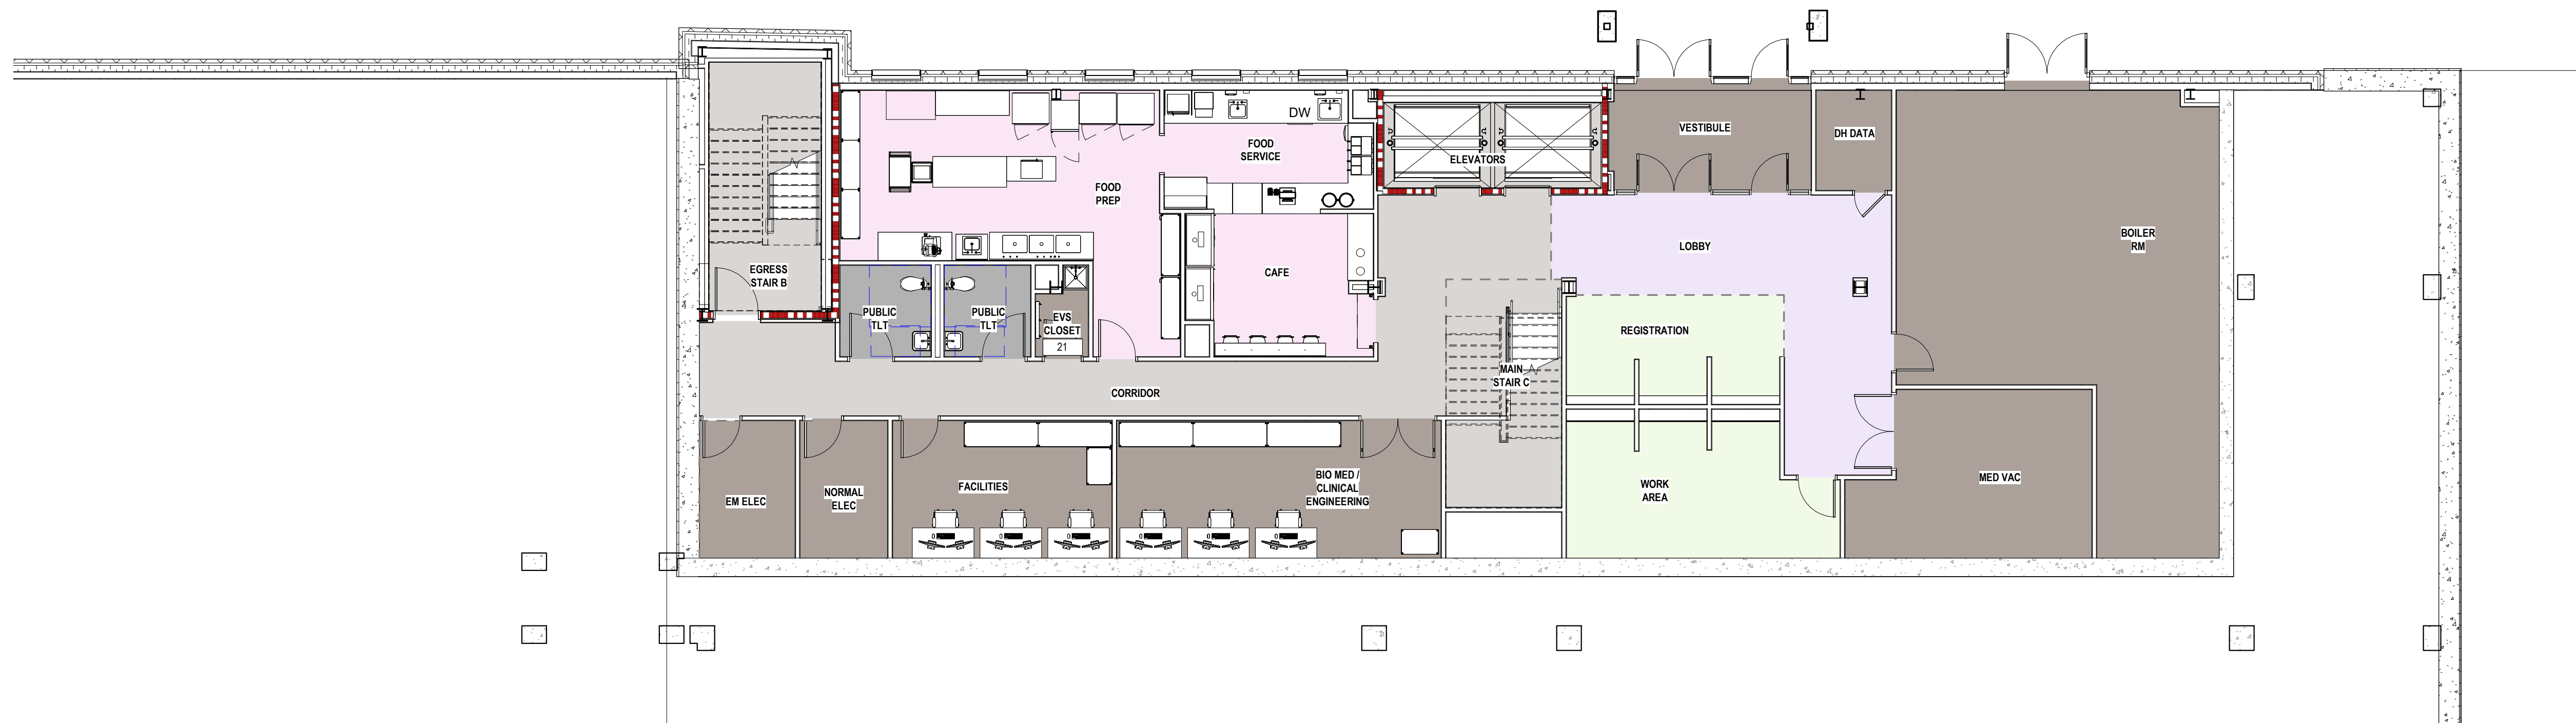

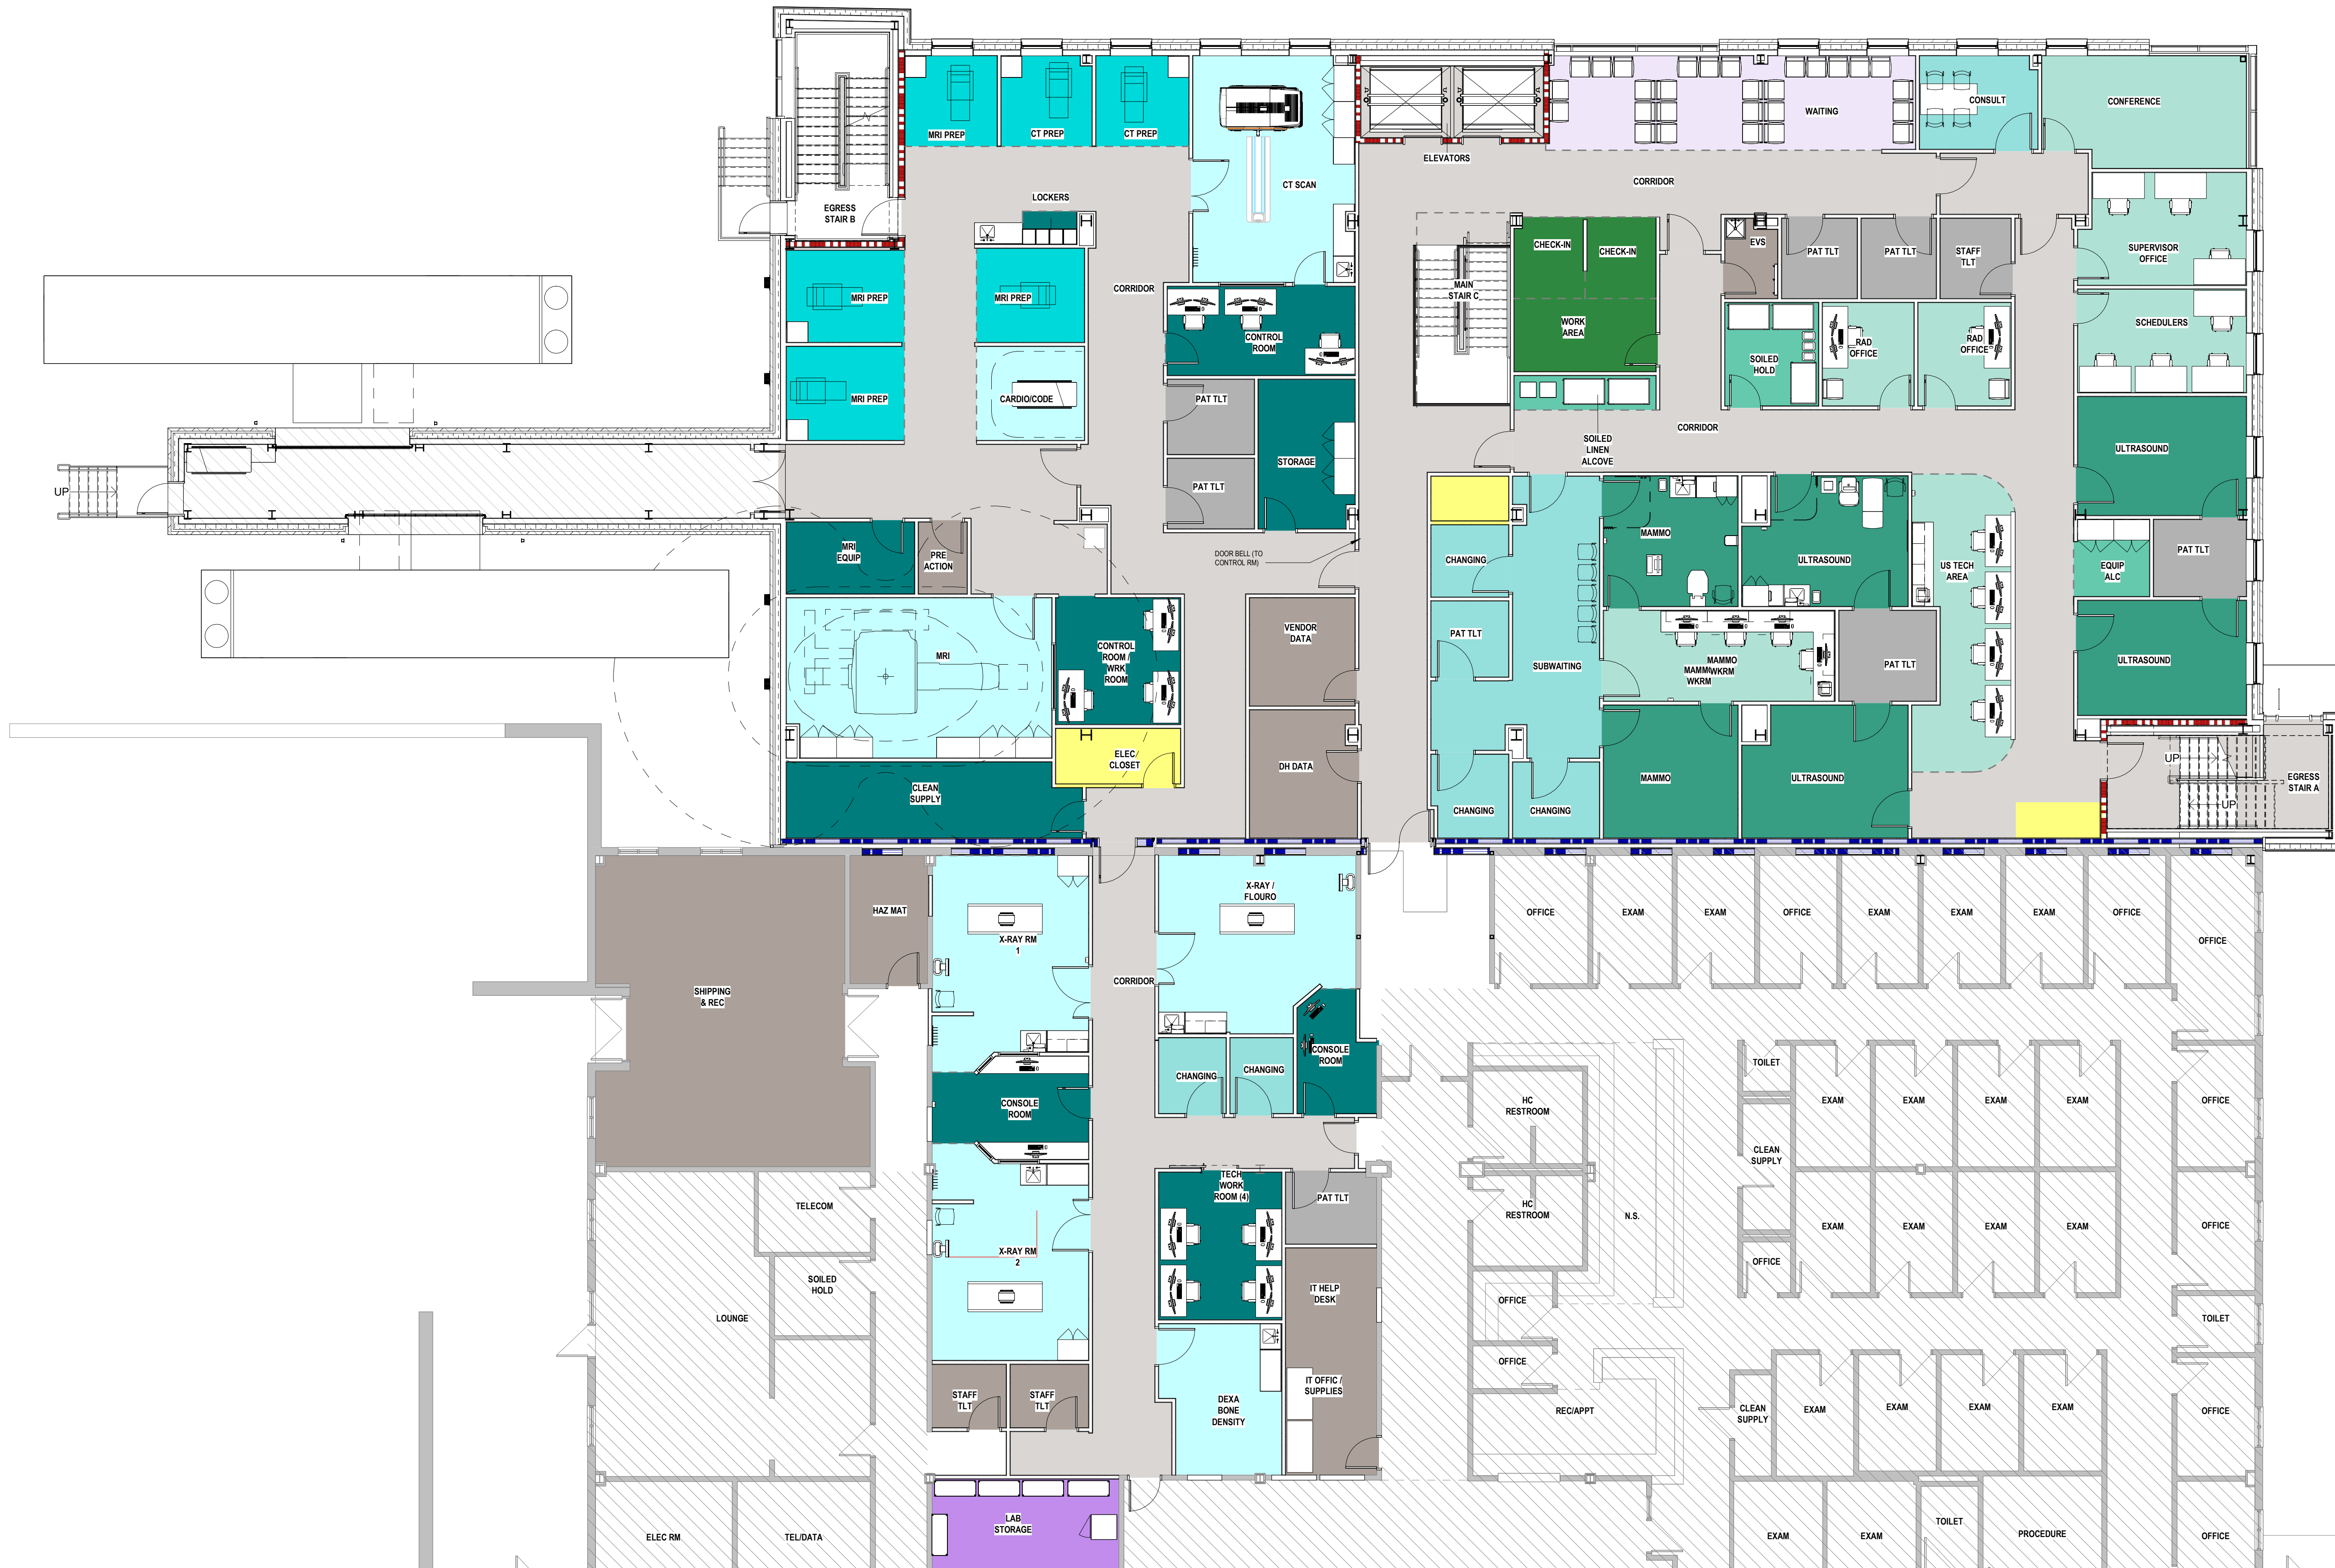



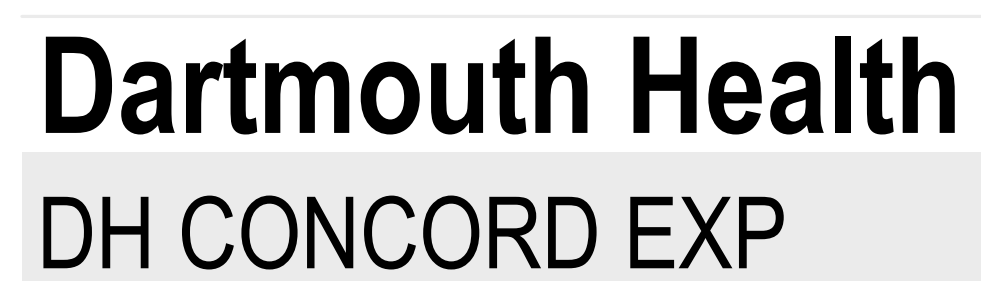

LEVEL TWO FLOOR PLAN

SCALE: 1/8" = 1'-0"



06/17/2026

LAVALLEE | BRENSINGER ARCHITECTS

