


STATE OF NEW HAMPSHIRE DEPARTMENT OF ADMINISTRATIVE SERVICES				REVISIONS			PARKING LOT PLAN - EXISTING CONDITIONS & DEMOLITION CONCORD, NEW HAMPSHIRE DEPARTMENT OF ADMINISTRATIVE SERVICES					
DIVISION OF PUBLIC WORKS DESIGN & CONSTRUCTION				DATE	DESCRIPTION	BY						
JOHN O. MORTON BUILDING 7 HAZEN DRIVE BOX 483 ROOM 250 CONCORD, NEW HAMPSHIRE 03302-0483 (603) 271-3516 FAX(603) 271-3515												
							CONCORD STEAM BUILDING DEMOLITION & CONSTRUCT PARKING LOT					
							PROJECT No. 8106OR CONTRACT A					
ENGINEER/ARCHITECT:		DESIGNED BY:		APPROVED BY:		CHECKED BY:		DRAWN BY:	SCALE:	DATE:		C-2
DPW		DPW		DPW		DPW		DPW	1"=20'	6/27/2019		
							SHEET:					

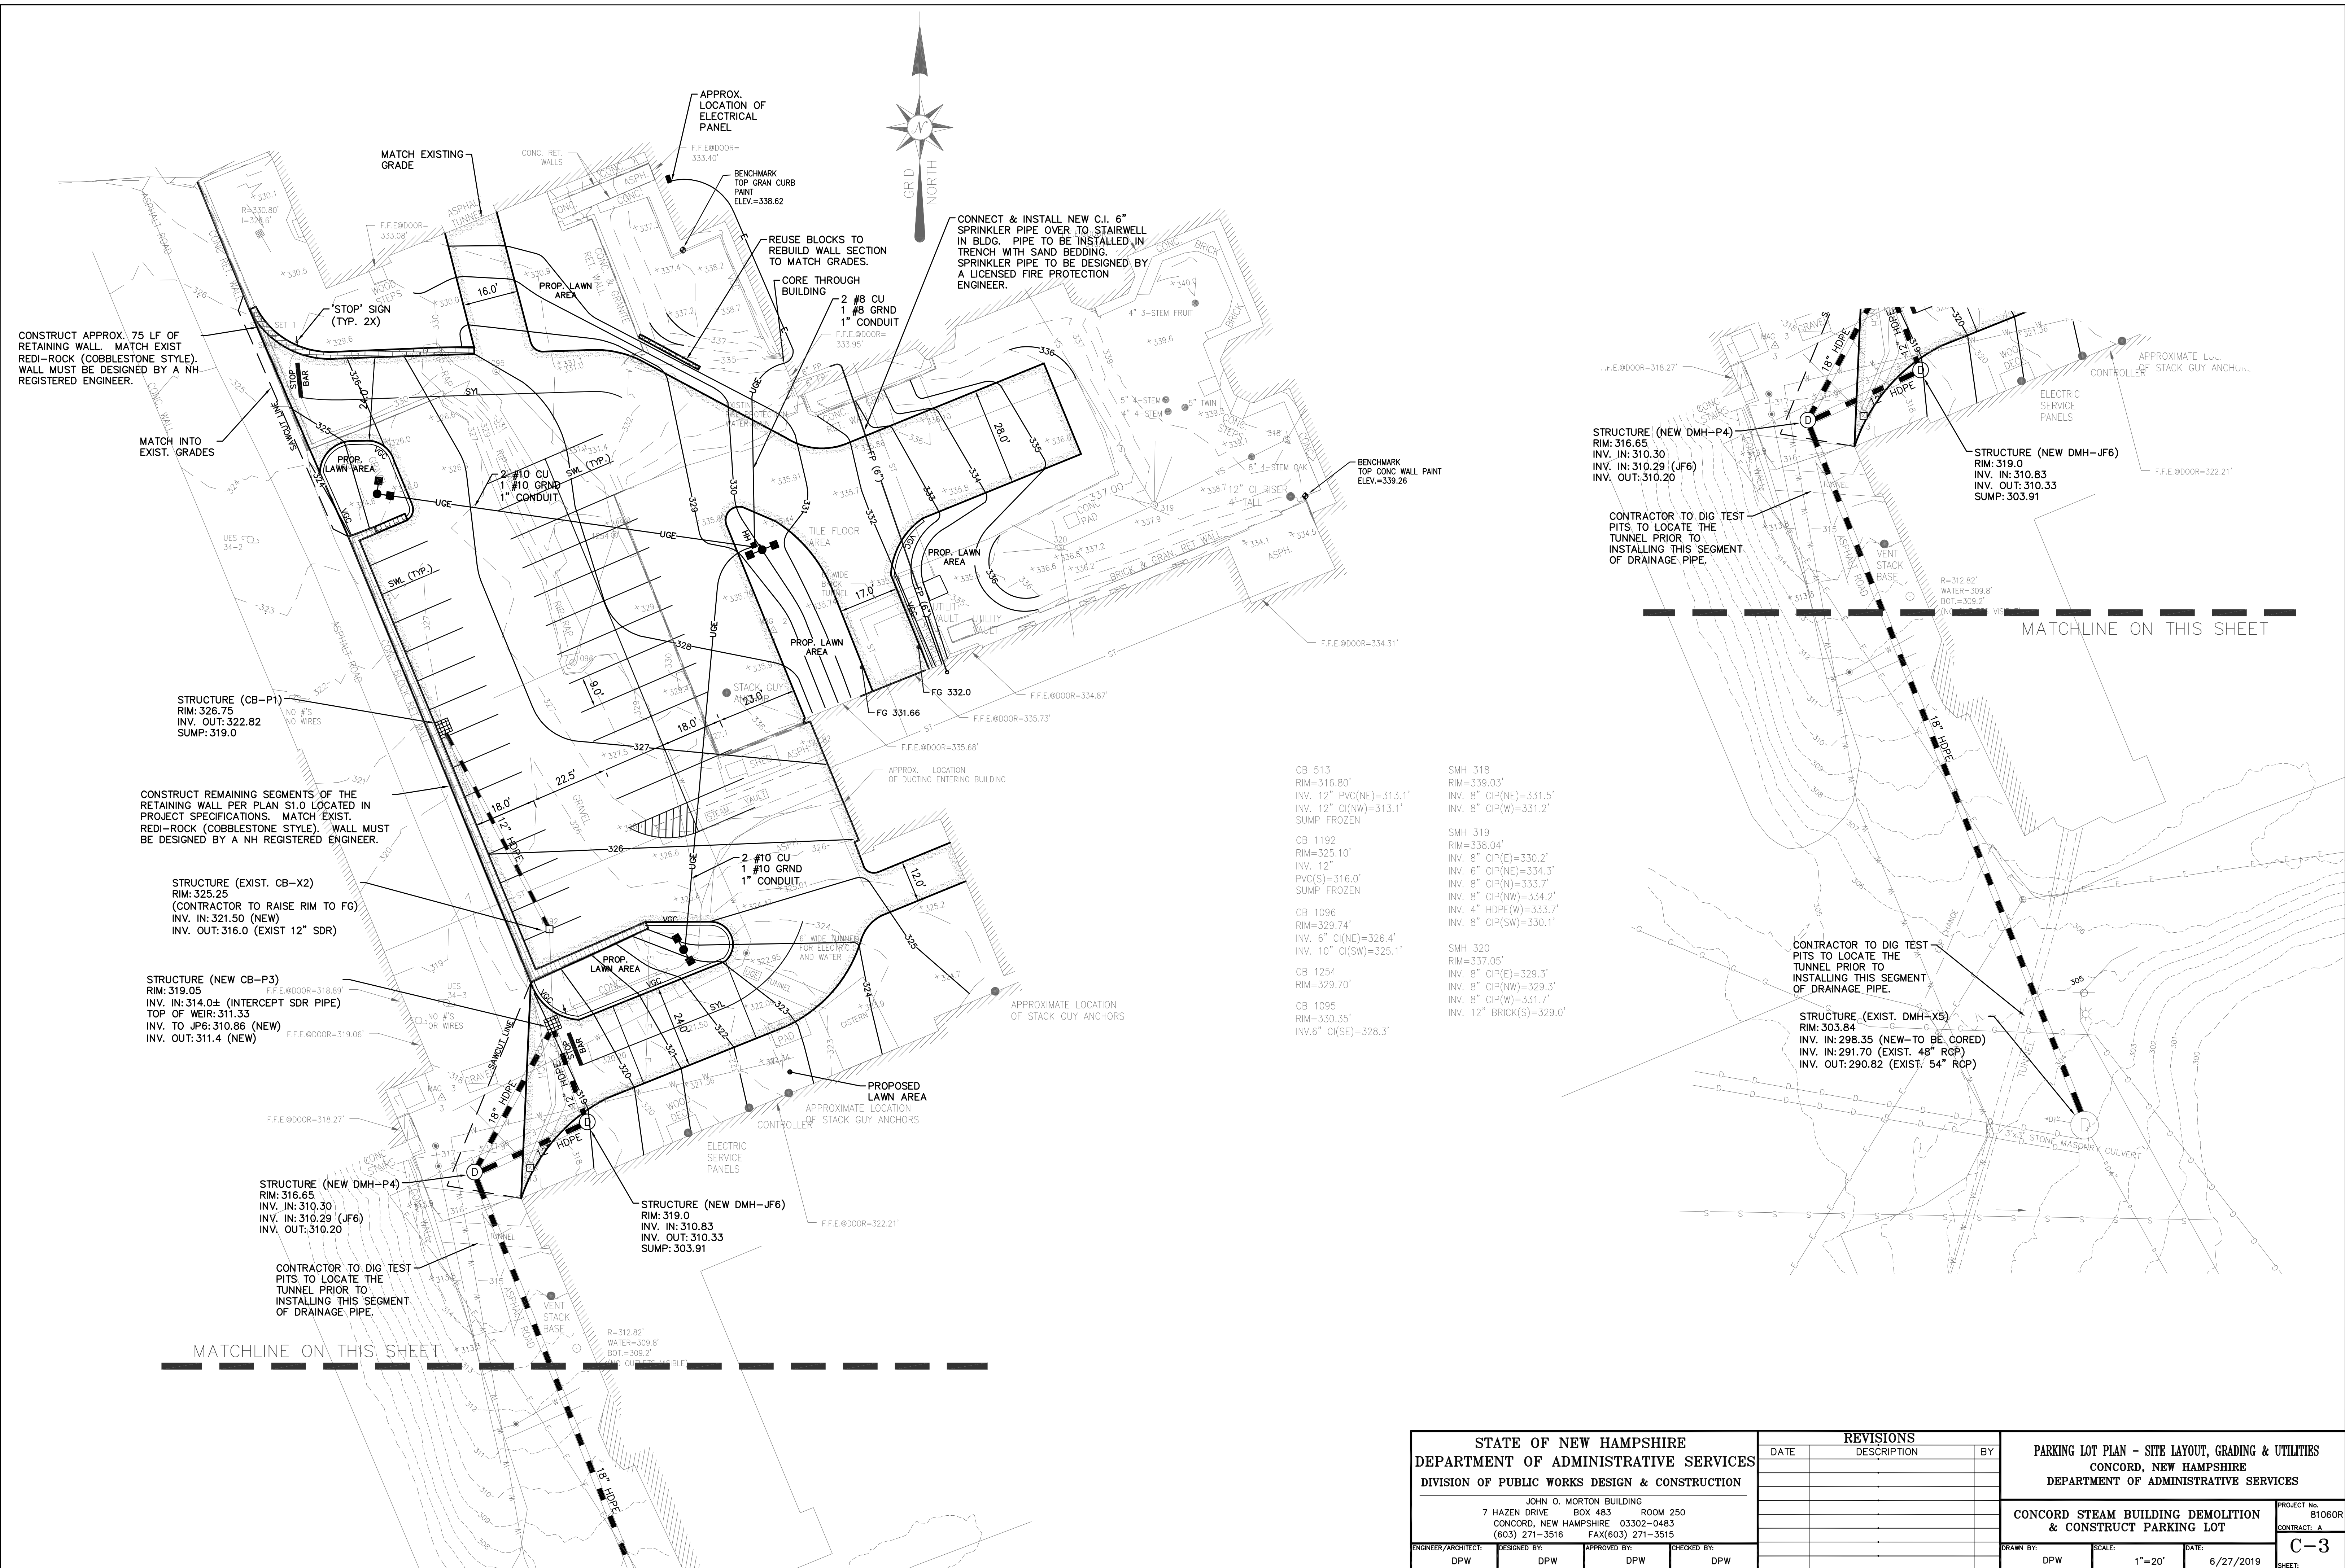

STATE OF NEW HAMPSHIRE DEPARTMENT OF ADMINISTRATIVE SERVICES DIVISION OF PUBLIC WORKS DESIGN & CONSTRUCTION				REVISIONS		PARKING LOT PLAN - SITE LAYOUT, GRADING & UTILITIES CONCORD, NEW HAMPSHIRE DEPARTMENT OF ADMINISTRATIVE SERVICES	
				DATE	DESCRIPTION	BY	
JOHN O. MORTON BUILDING 7 HAZEN DRIVE BOX 483 ROOM 250 CONCORD, NEW HAMPSHIRE 03302-0483 (603) 271-3516 FAX(603) 271-3515							
ENGINEER/ARCHITECT:	DESIGNED BY:	APPROVED BY:	CHECKED BY:			DRAWN BY:	SCALE:
DPW	DPW	DPW	DPW			DPW	1"=20'
						DATE:	6/27/2019
						PROJECT No. 81060R CONTRACT: A	C-3