


Line F139 Structure Replacement Project

Concord, New Hampshire

Permit Map Set

Date: 11/19/2019

V:\1956\active\195601827\03_data\gis_cad\gis\MXDA\Concord_Permi\Eversource_F139_Concord_Permi_Indav.mxd Revised: 2019-11-19 By: mock

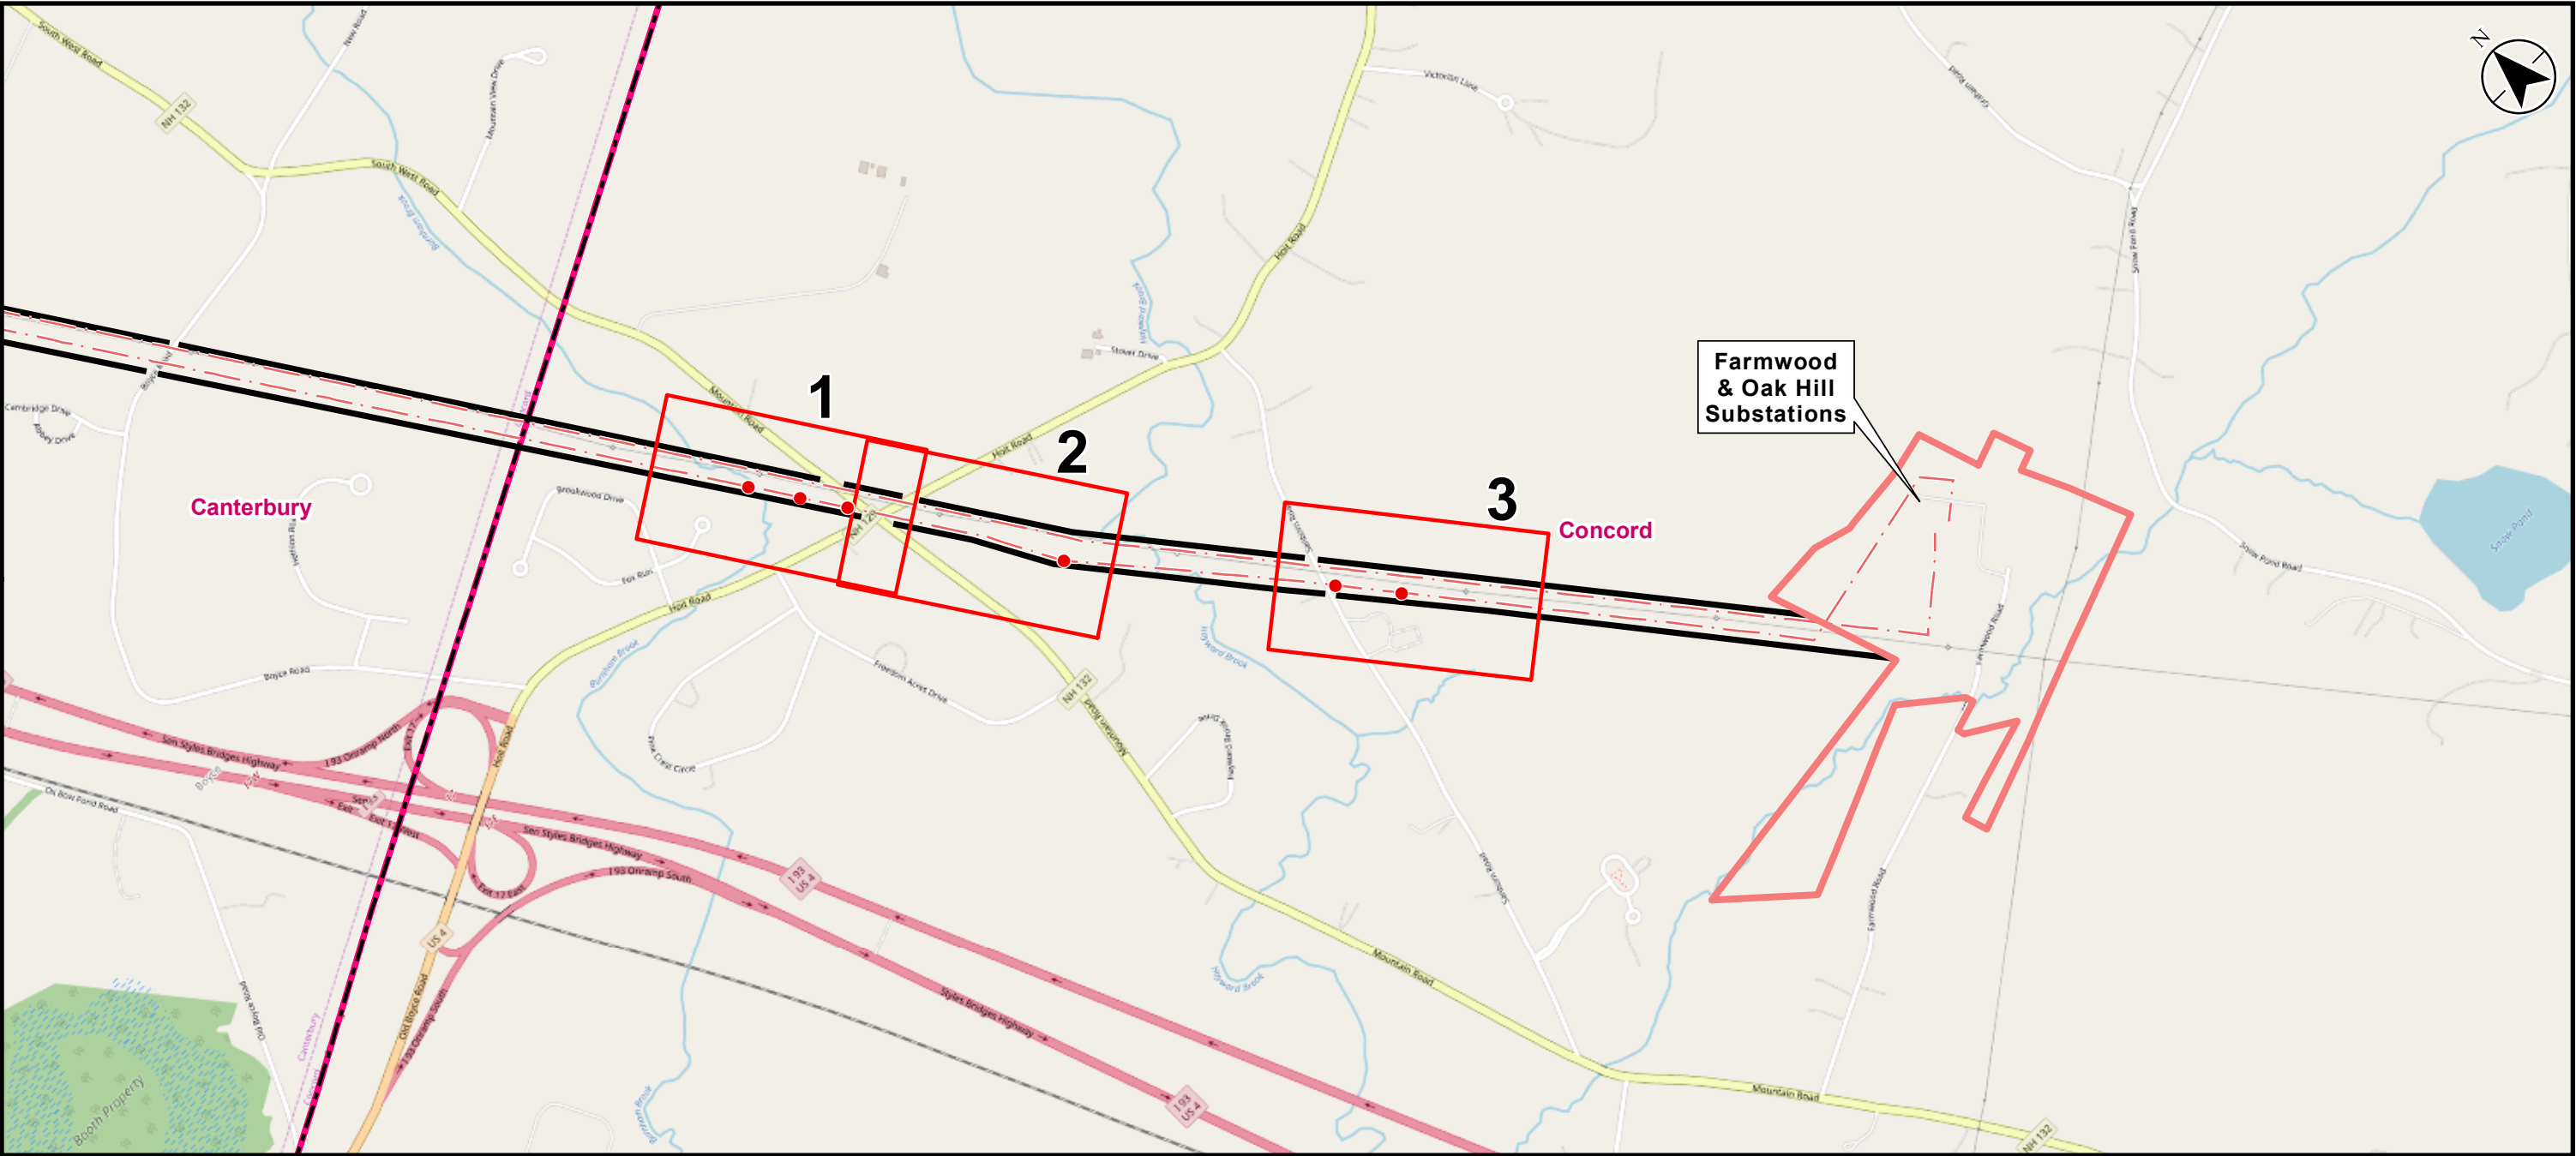

Legend


● Proposed Structure - - - Overhead Eversource Line — Existing Right-of-Way (ROW) (Approx.) □ Map Sheet □ Municipal Boundary □ Eversource-Owned Property

PREPARED FOR
EVERSOURCE
ENERGY

0 1,000
Feet
1 inch = 1,000 feet (At page size of 11"x17")

INDEX OF FIGURES
Index Sheet
1 - 3 Map Sheets

PREPARED BY
Stantec

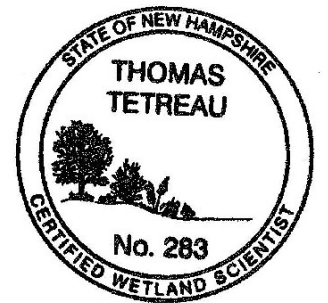















Canterbury

Concord

1 2 3

- Proposed Structure
- Existing Structure
- Existing Structure to be Removed
- Overhead Eversource Line
- Proposed Access
- Proposed Alternate Access
- Existing Right-of-Way (ROW) (App

- | | | | |
|---|--------------------------------|---|--|
|  | Temporary Construction Matting |  | Delineated Perennial Watercourse |
|  | Stone Work Pad |  | 50' Wetland Buffer |
|  | Parcel Boundary |  | Delineated Wetland Boundary Outline |
|  | Municipal Boundary |  | Field Delineated Wetland |
|  | FEMA 100-Year Flood Zone |  | 75' Shoreland Protection Buffer |
|  | 10' Contour |  | RM - Medium Density Residential District |
|  | 2' Contour |  | RO - Open Space Residential District |



0 100 Feet

1 inch = 100 feet (At page size of 11"x17")

Map Notes:
Coordinate System: NAD 1983 StatePlane New Hampshire FIPS 2800 Feet
Data source: Proposed structures provided by Eversource Energy. Wetlands, streams, and vernal pools delineated by GZA in 2016 and confirmed by Stantec in October 2019. Base features from NH Geographic Information Database. Residential zoning district boundaries digitized from Zoning 2011 City of Concord, New Hampshire* adopted 11/29/2001. Other sources include Stantec, FEMA, and USGS.
Base map: 2015 Orthophotography for New Hampshire


The information/data provided in this map is for planning purposes only. It is not adequate for legal boundary definition, regulatory interpretation or parcel level analysis. The maps should not be used for construction purposes.

Map Sheet 1 of 3



EVERSOURCE
ENERGY



November 19, 2019

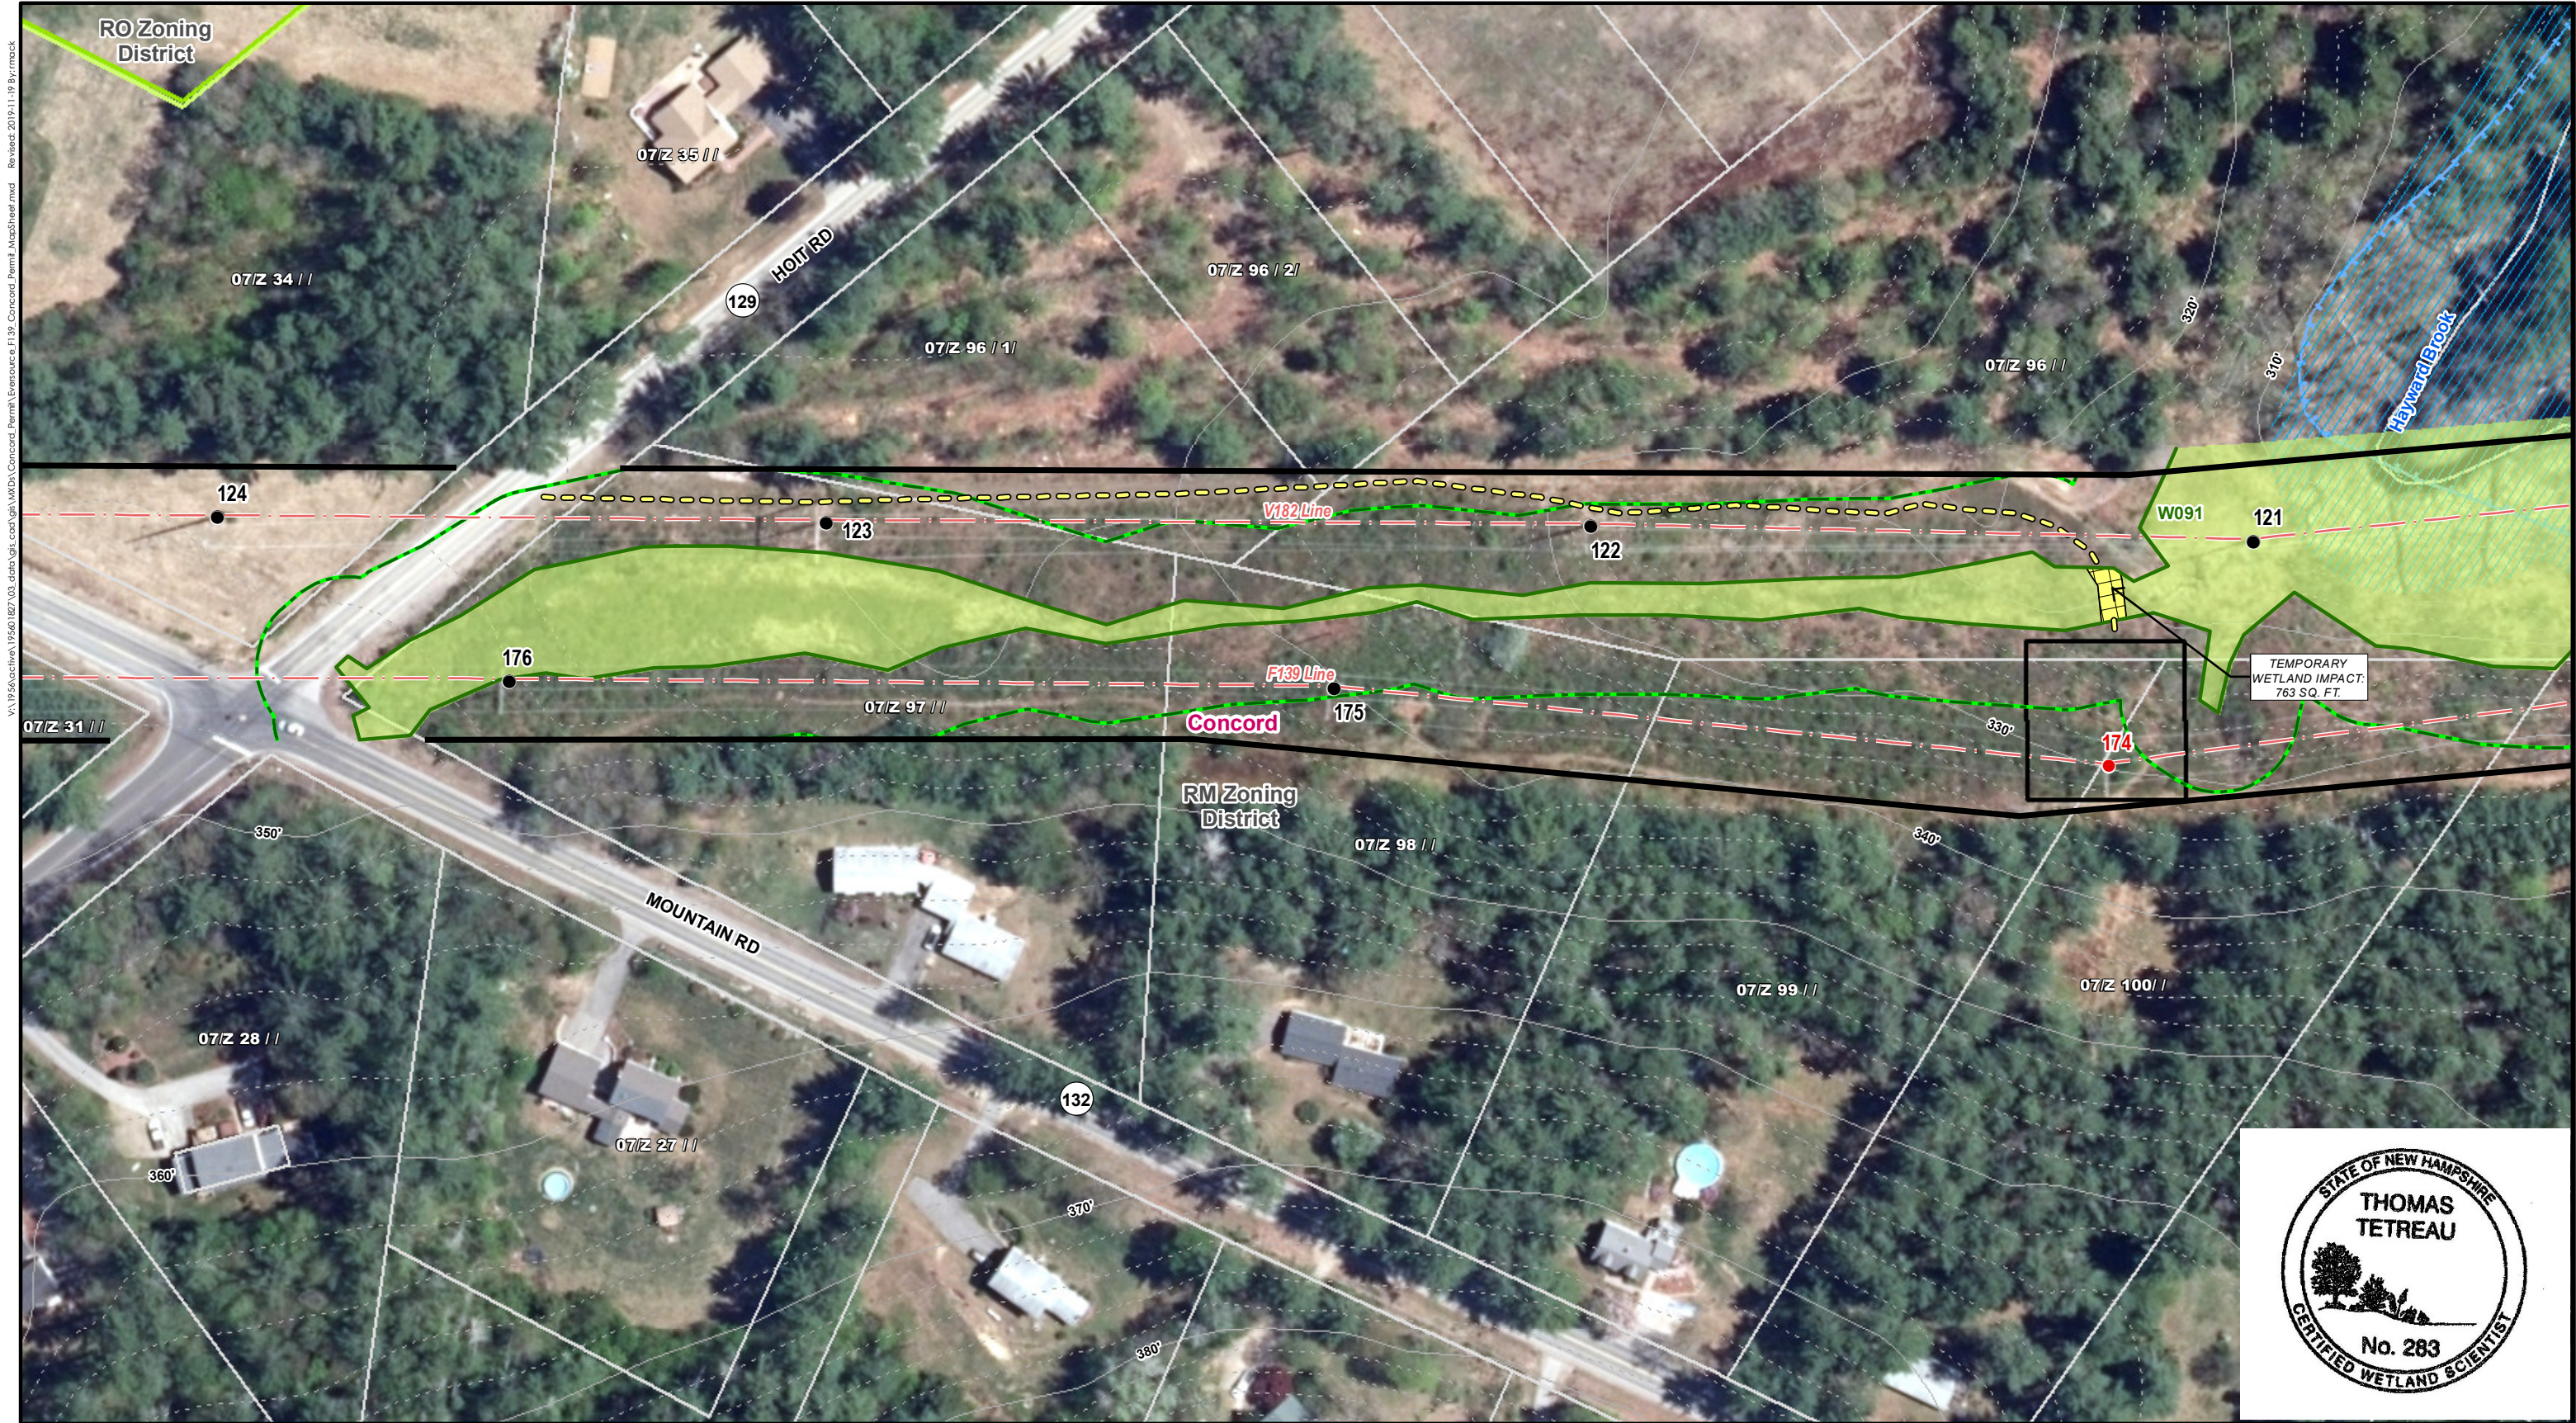

VA:\P56\active\19501027\03_data\gis\concord\Permit MapSheet.mxd Concord Permit MapSheet.mxd Revised: 2019-11-19 By: rmac

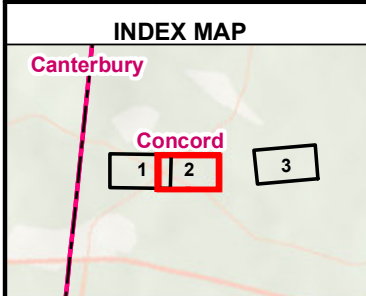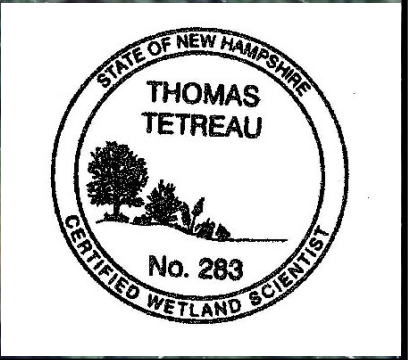

Legend

● Proposed Structure	Temporary Construction Matting	Delineated Perennial Watercourse
● Existing Structure	Stone Work Pad	50' Wetland Buffer
● Existing Structure to be Removed	Parcel Boundary	Delineated Wetland Boundary Outline
— Overhead Eversource Line	Municipal Boundary	Field Delineated Wetland
— Proposed Access	FEMA 100-Year Flood Zone	75' Shoreland Protection Buffer
— Proposed Alternate Access	10' Contour	RM - Medium Density Residential District
— Existing Right-of-Way (ROW) (Approx.)	2' Contour	RO - Open Space Residential District

0 100 Feet
1 inch = 100 feet (At page size of 11"x17")

Map Notes:
Coordinate System: NAD 1983 StatePlane New Hampshire FIPS 2800 Feet
Data source: Proposed structures provided by Eversource Energy; Wetlands, streams, and vernal pools delineated by GZA in 2016 and confirmed by Stantec in October 2019. Base features from NH GRANIT database. Residential zoning district boundaries digitized from "Zoning 2001 City of Concord, New Hampshire" adopted 11/29/2001. Other sources include Stantec, FEMA, and USGS. Basemap: 2015 Orthophotography for New Hampshire
The information/data provided in this map is for planning purposes only. It is not adequate for legal boundary definition, regulatory interpretation or parcel level analysis. The maps should not be used for construction purposes.

**Line F139 Structure Replacement Project
Permit Map Set**

Concord,
New Hampshire



Map Sheet 2 of 3

EVERSOURCE
ENERGY

Stantec

November 19, 2019

VA:\P56\active\19501027\03_data\gis\cd\gis\WKD\Concord\Permit\MapSheet.mxd Concord Permit MapSheet.mxd Revised: 2019-11-19 By: rmac

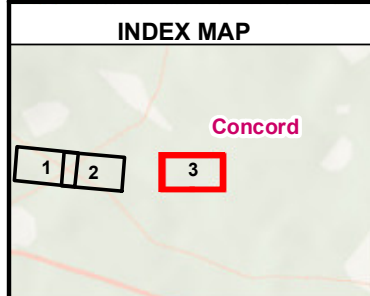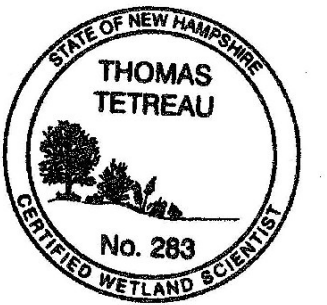

- Legend**
- Proposed Structure
 - Existing Structure
 - Existing Structure to be Removed
 - Overhead Eversource Line
 - Proposed Access
 - Proposed Alternate Access
 - Existing Right-of-Way (ROW) (Approx.)
 - Temporary Construction Matting
 - Stone Work Pad
 - Parcel Boundary
 - Municipal Boundary
 - FEMA 100-Year Flood Zone
 - 10' Contour
 - 2' Contour
 - Delineated Perennial Watercourse
 - 50' Wetland Buffer
 - Delineated Wetland Boundary Outline
 - Field Delineated Wetland
 - 75' Shoreland Protection Buffer
 - RM - Medium Density Residential District
 - RO - Open Space Residential District

Map Notes:
Coordinate System: NAD 1983 StatePlane New Hampshire FIPS 2800 Feet
Data source: Proposed structures provided by Eversource Energy; Wetlands, streams, and vernal pools delineated by GZA in 2016 and confirmed by Stantec in October 2019. Base features from NH GRANIT database. Residential zoning district boundaries digitized from "Zoning 2001 City of Concord, New Hampshire" adopted 11/29/2001. Other sources include Stantec, FEMA, and USGS. Basemap: 2015 Orthophotography for New Hampshire
The information/data provided in this map is for planning purposes only. It is not adequate for legal boundary definition, regulatory interpretation or parcel level analysis. The maps should not be used for construction purposes.

**Line F139 Structure Replacement Project
Permit Map Set**

Concord,
New Hampshire

Map Sheet 3 of 3

EVERSOURCE
ENERGY

Stantec

November 19, 2019