


IMPERVIOUS CALCULATION

**#75 ALLISON ST.
CONCORD NH**

1" REBAR 4" BELOW
GRADE

PROPOSED
PAVED
WALKS

PAVEMENT TO BE
REMOVED & AREA TO
BE GRASSED

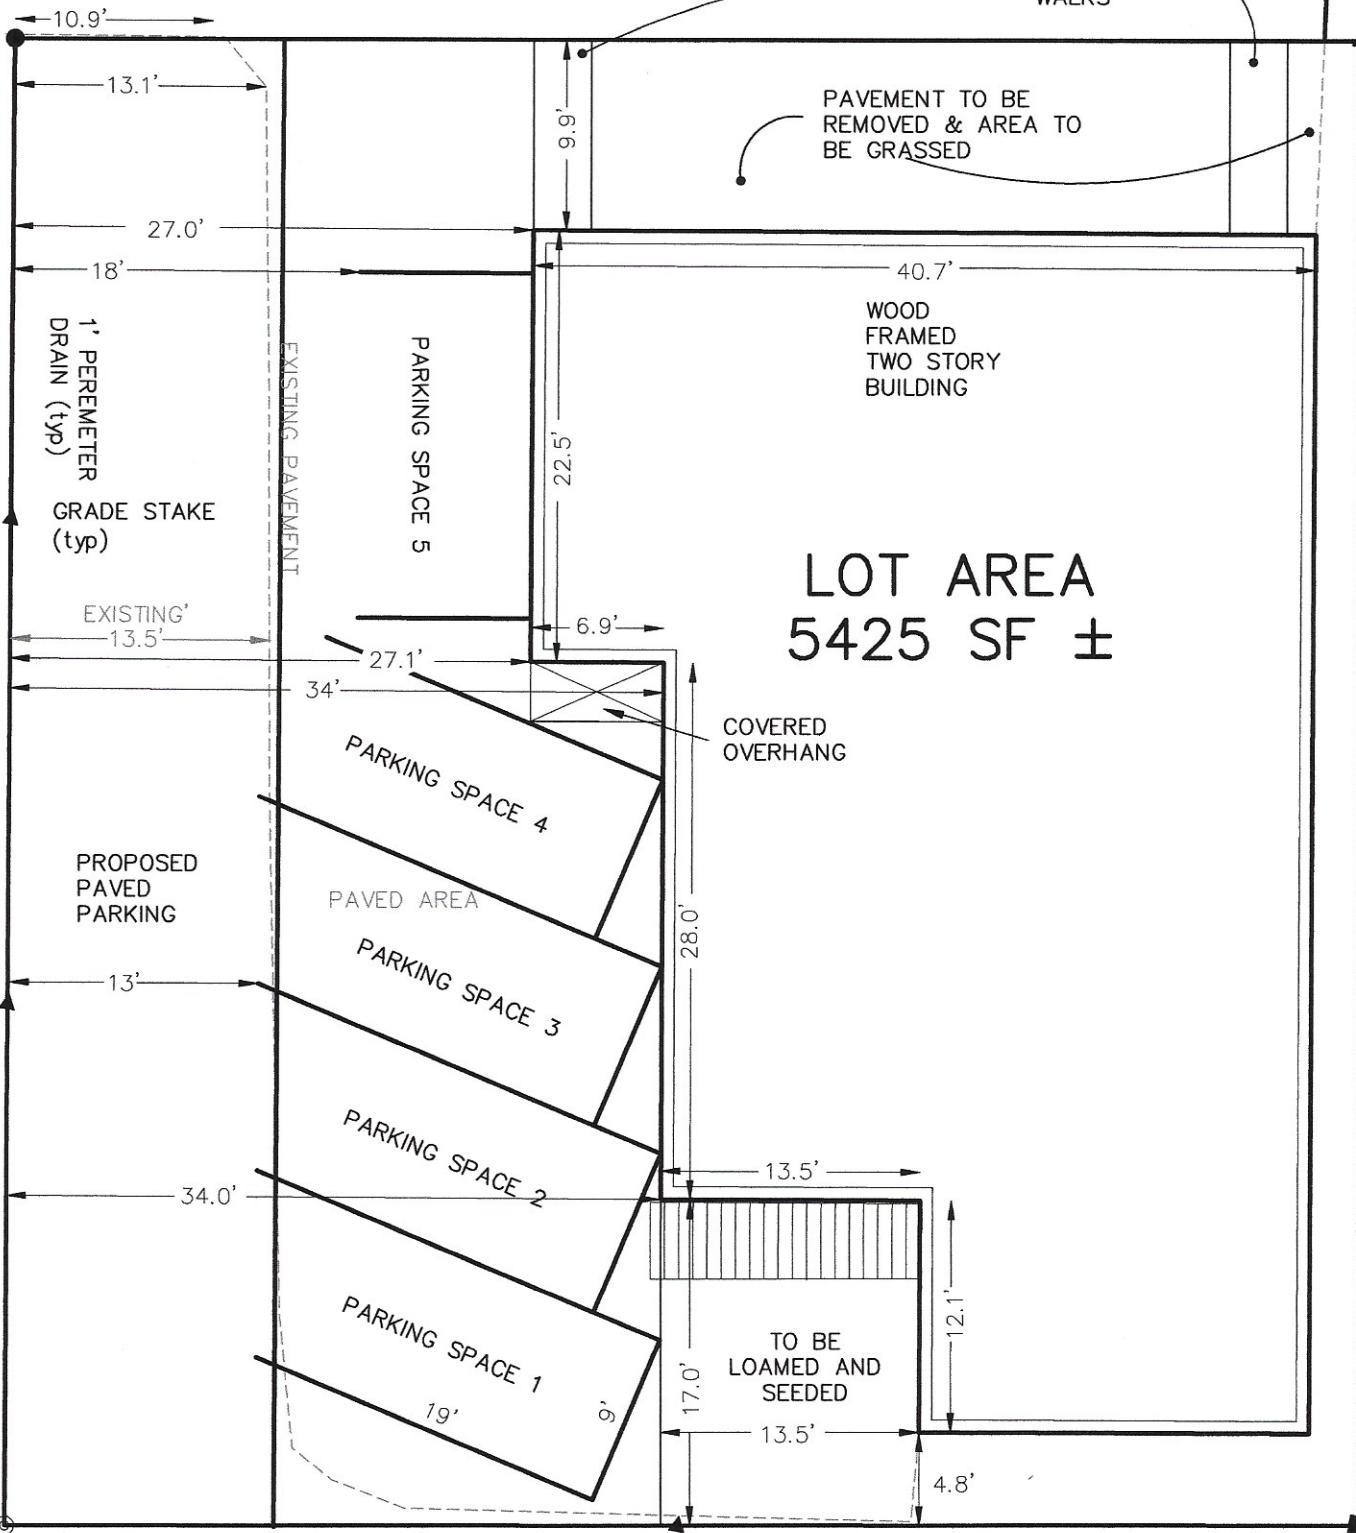

1" IRON PIPE
4" BELOW GRADE


STONE BOUND
2"X 3" WITH DRILL
HOLE

EXISTING
IMPERVIOUS AREA
4,050 sf±
or 75%

PROPOSED
IMPERVIOUS AREA
4,652 sf±
or 86%

MAY 5, 2020

OWNED BY:
**SNEDEKER PROPERTIES
LLC**
40 POST ROAD
HOOKSETT NH 03106

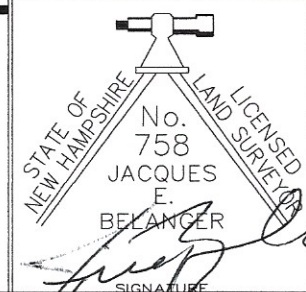


RECORDED MCRD
BOOK 3671 PAGE 2392


PREPARED BY
J.E. BELANGER LAND SURVEYING P.L.L.C.
61 OLD HOPKINTON ROAD DUNBARTON NH 03046
TEL. (603) 774-3601

SCALE: 1" = 10' PLAN DATE: APRIL 28, 2020

SHEET 1 OF 1
JN CERTS

REVISED MAY 4, 2020 LAYOUT PER REQUEST OF OWNER

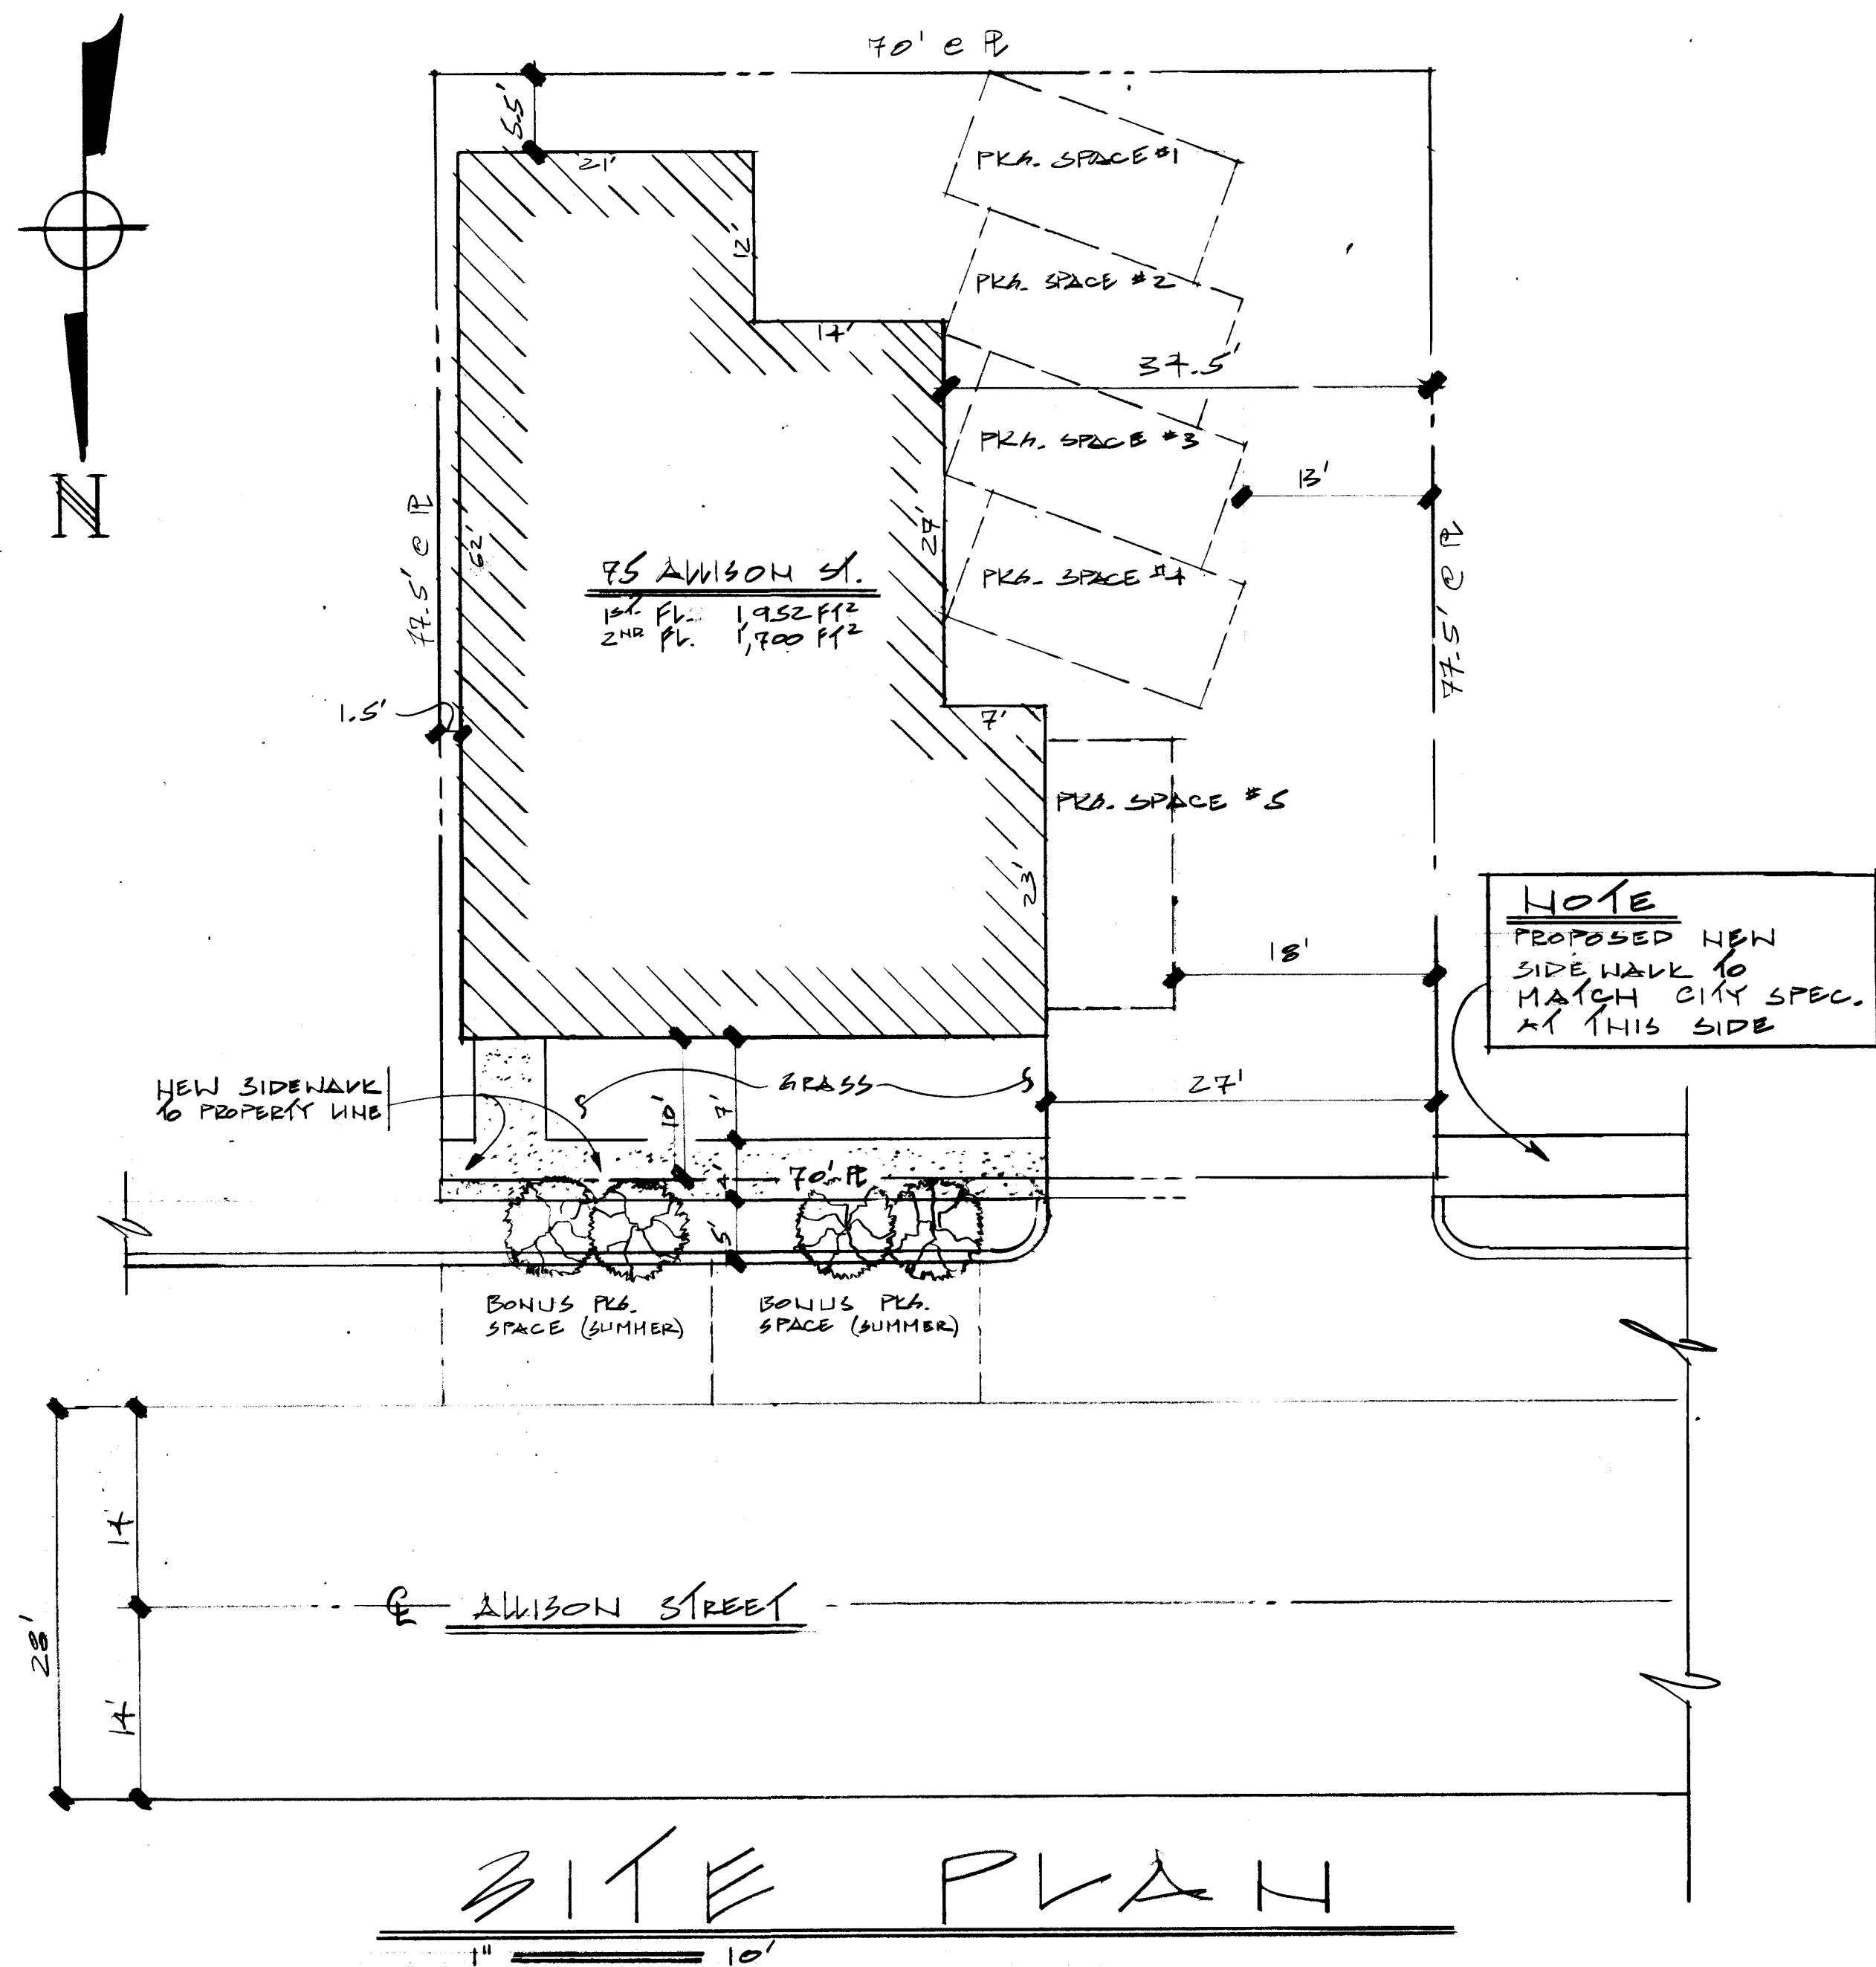

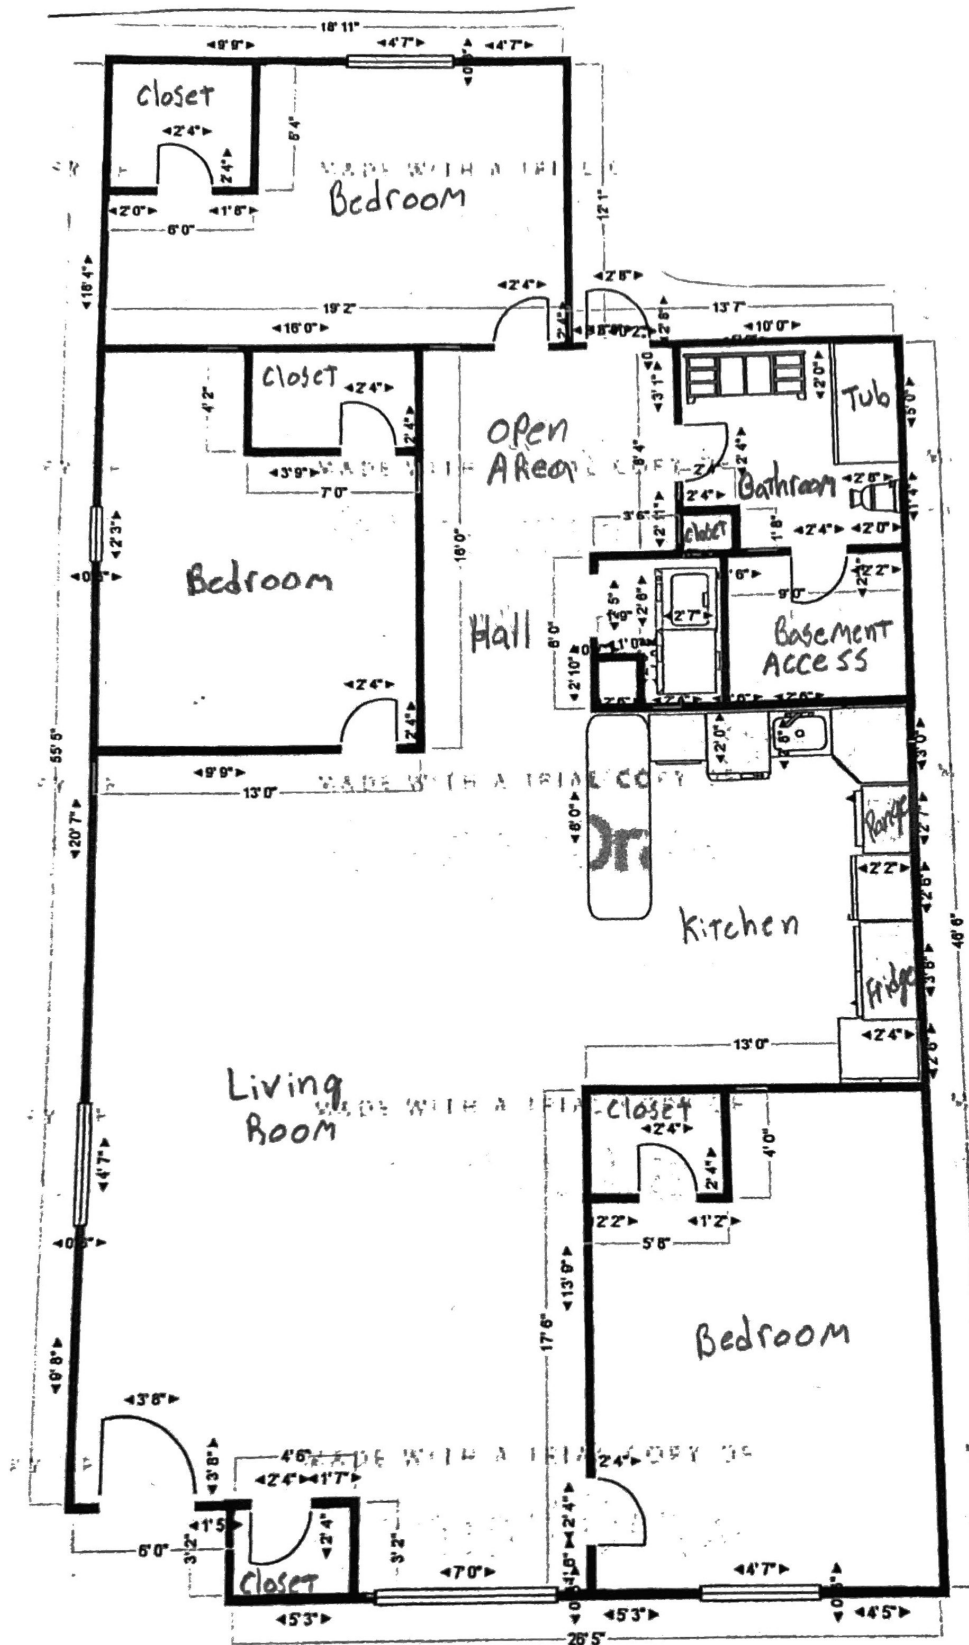

* windows 48" High